

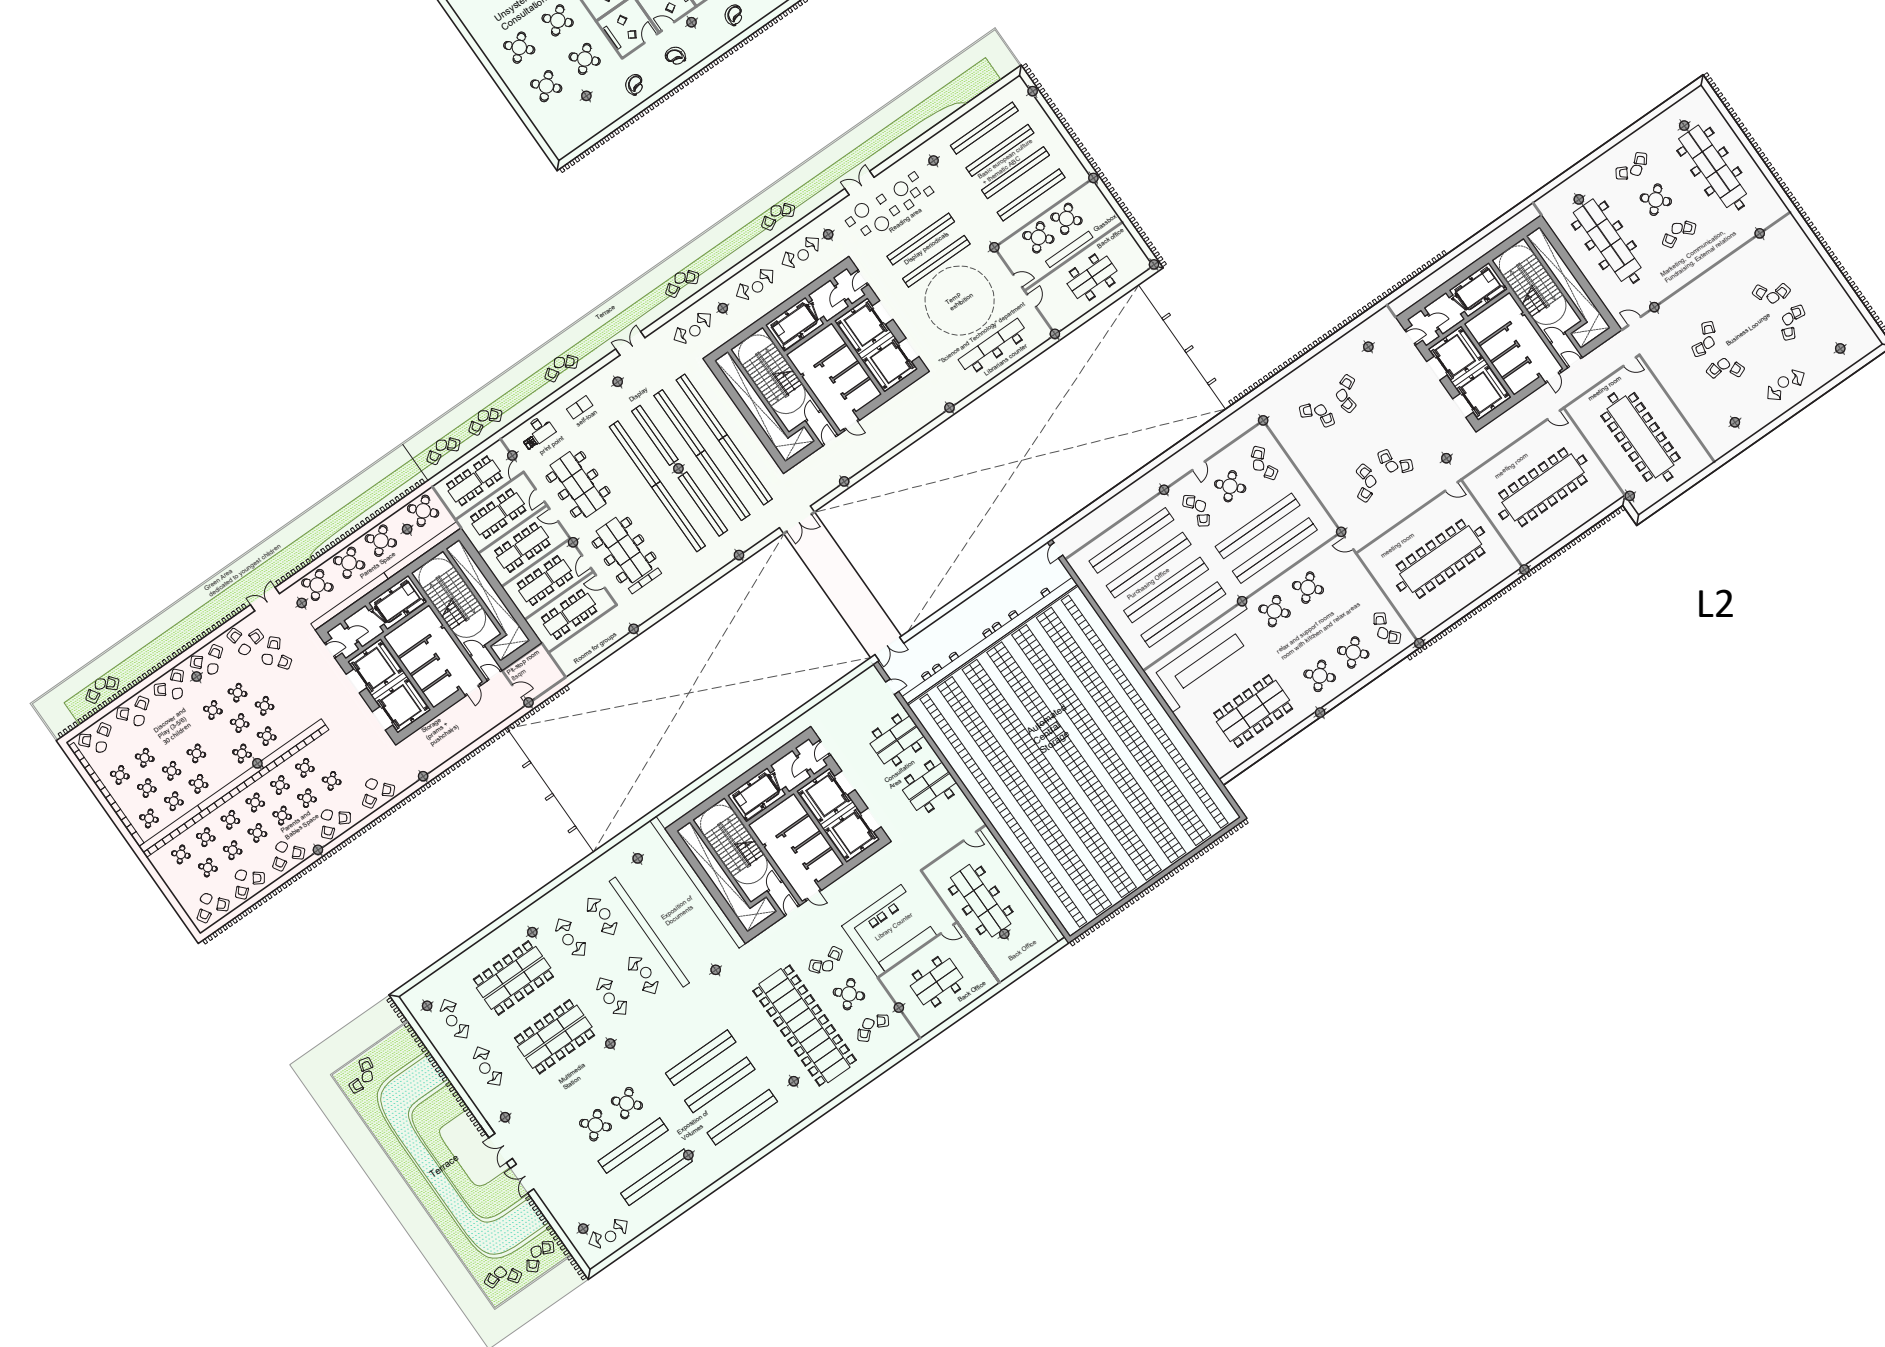


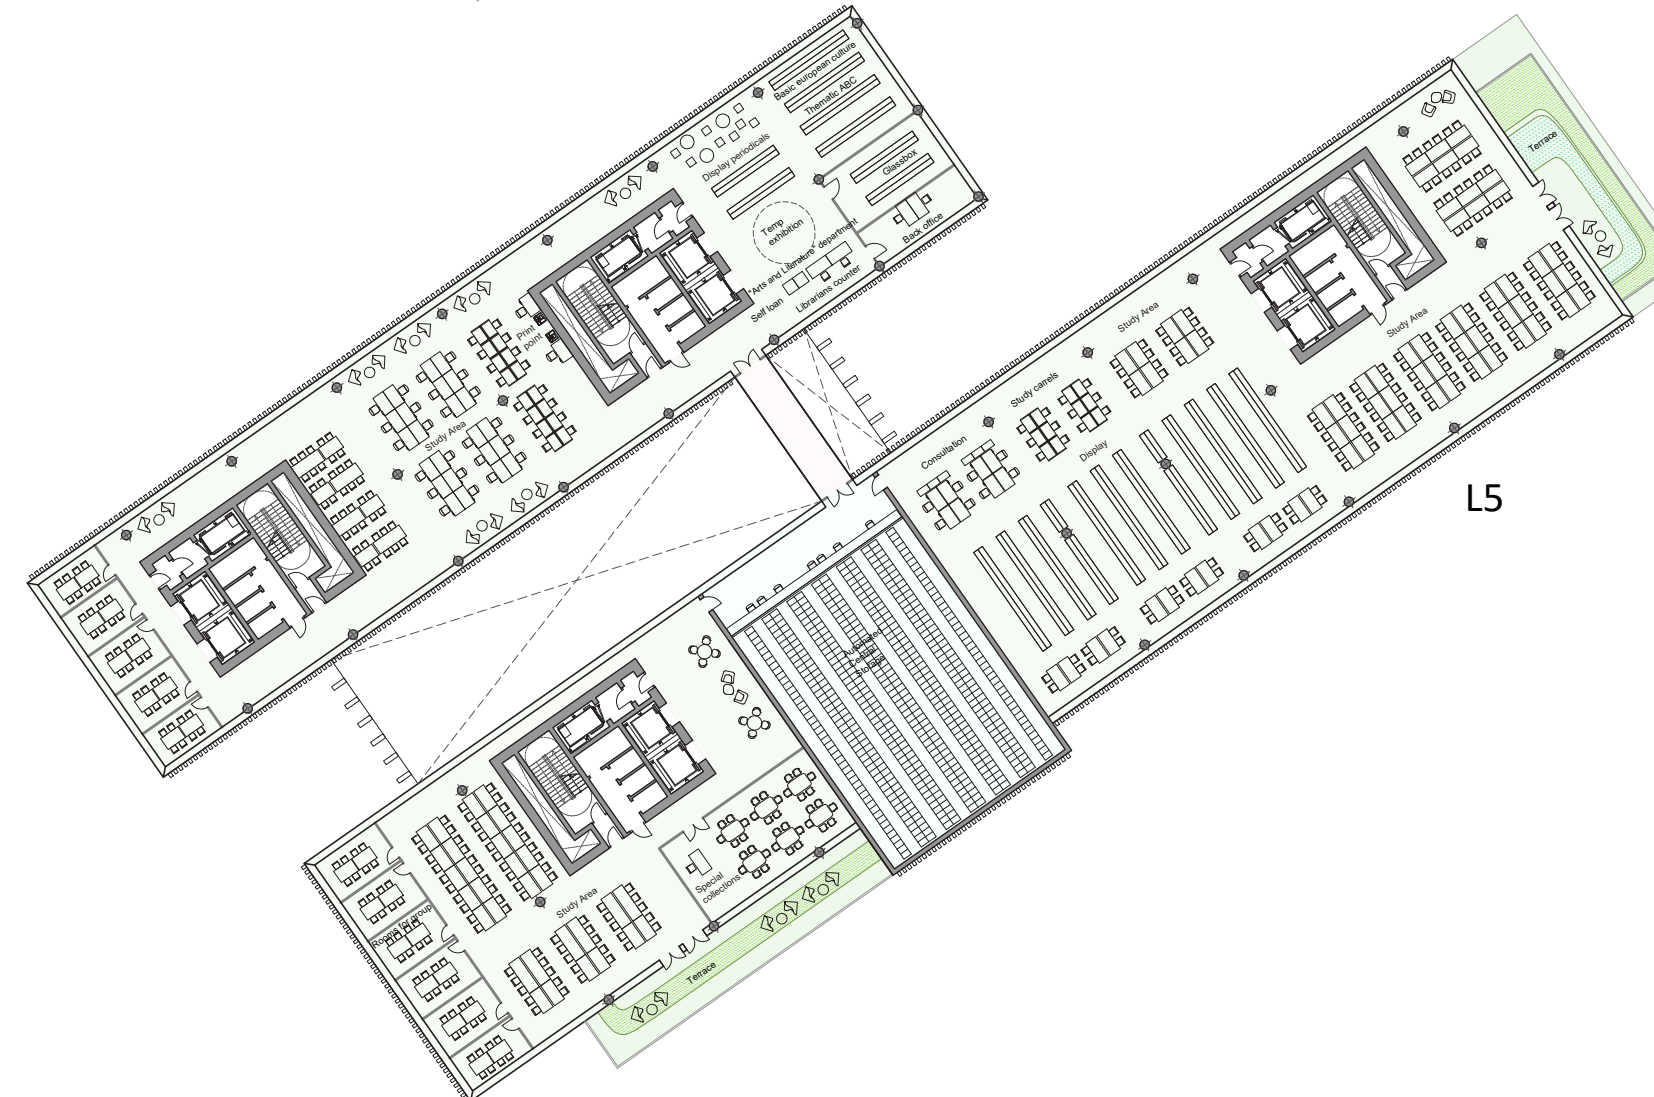

Piante 1:500

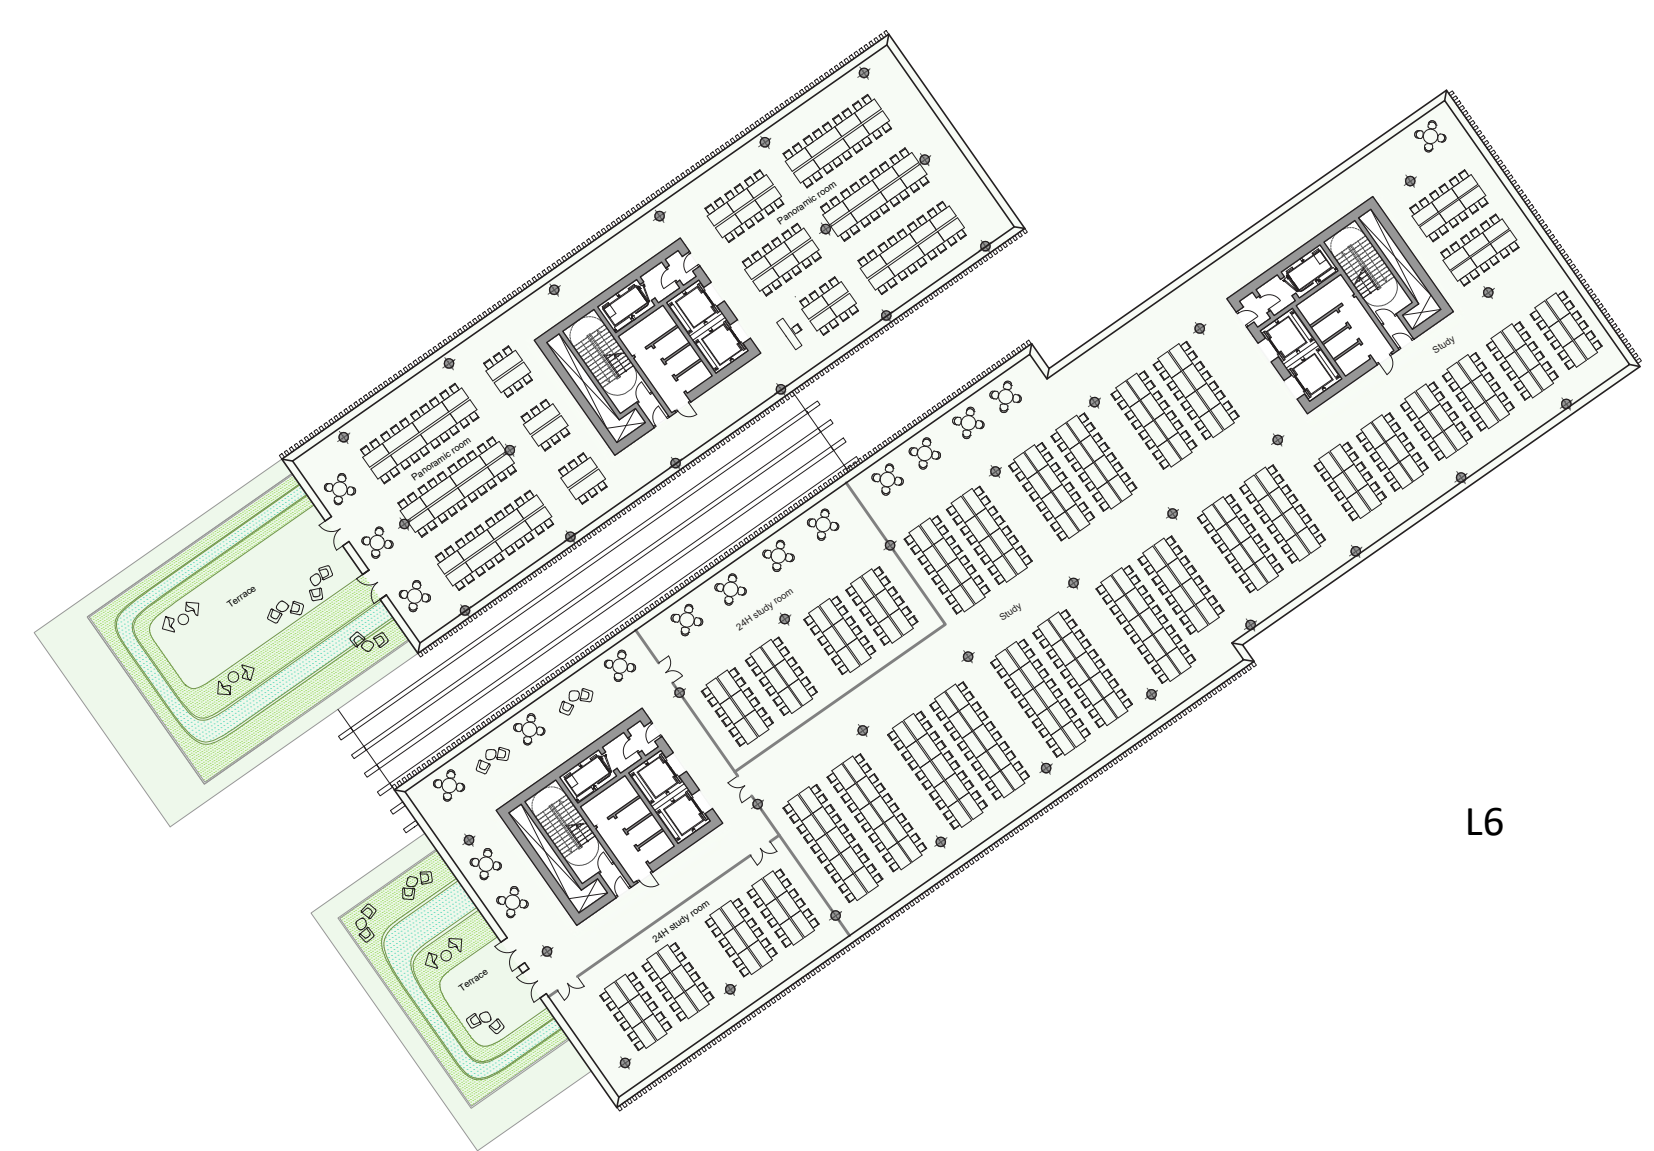

Pianta 1:200

B1 e L0

