


MURO DI TESTATA ASSE O (LATO STAZIONE DATEO)  
SEZIONE 6-6  
1/100

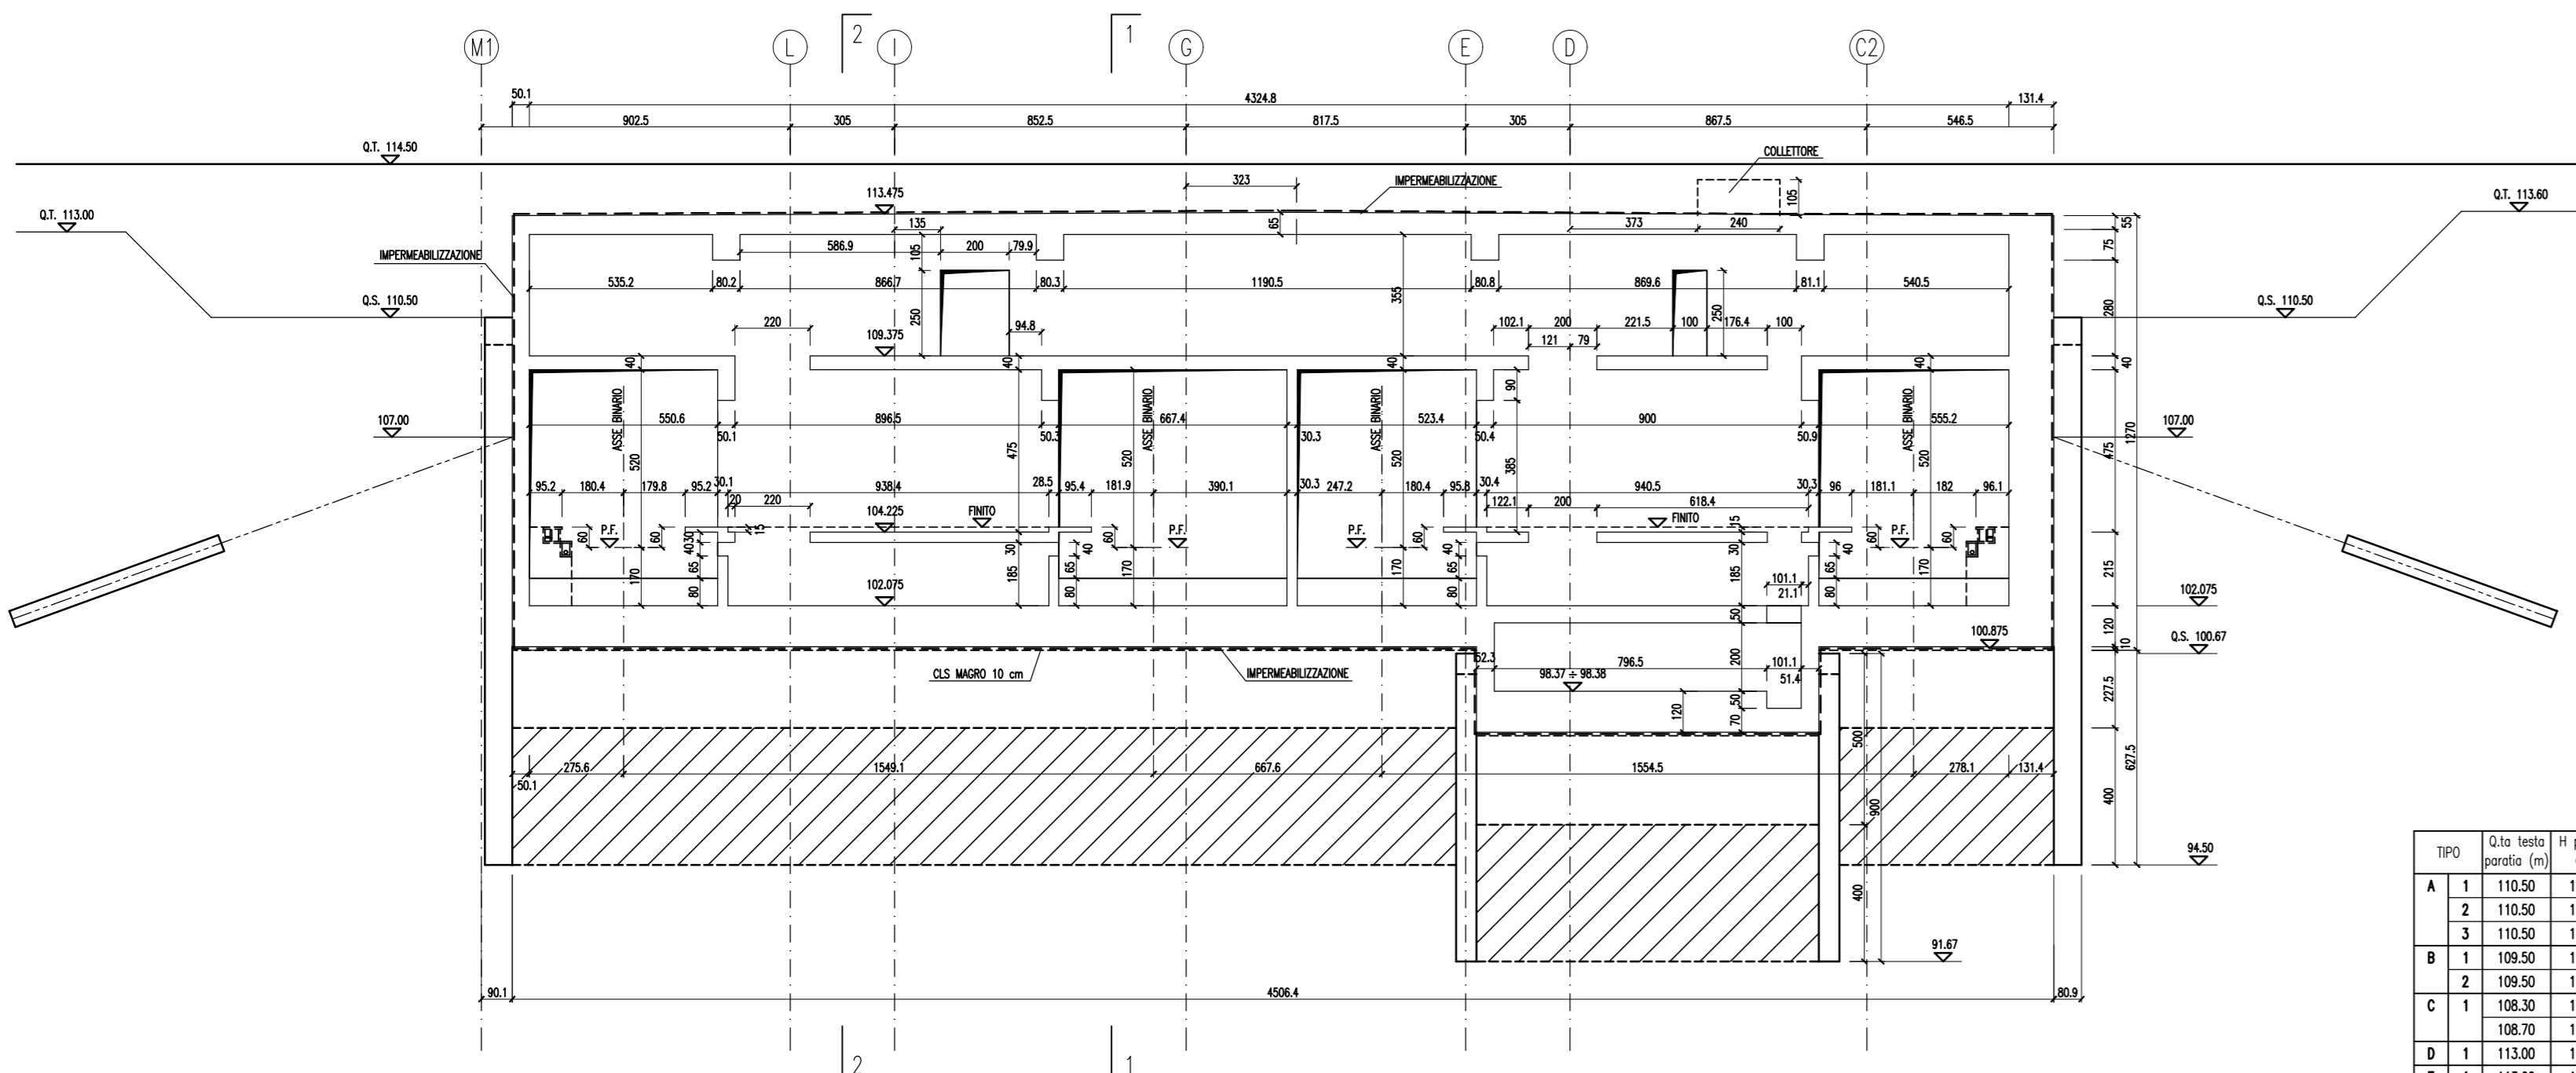

SEZIONE TIPO 3-3 (tra assi 32-33)  
1/100


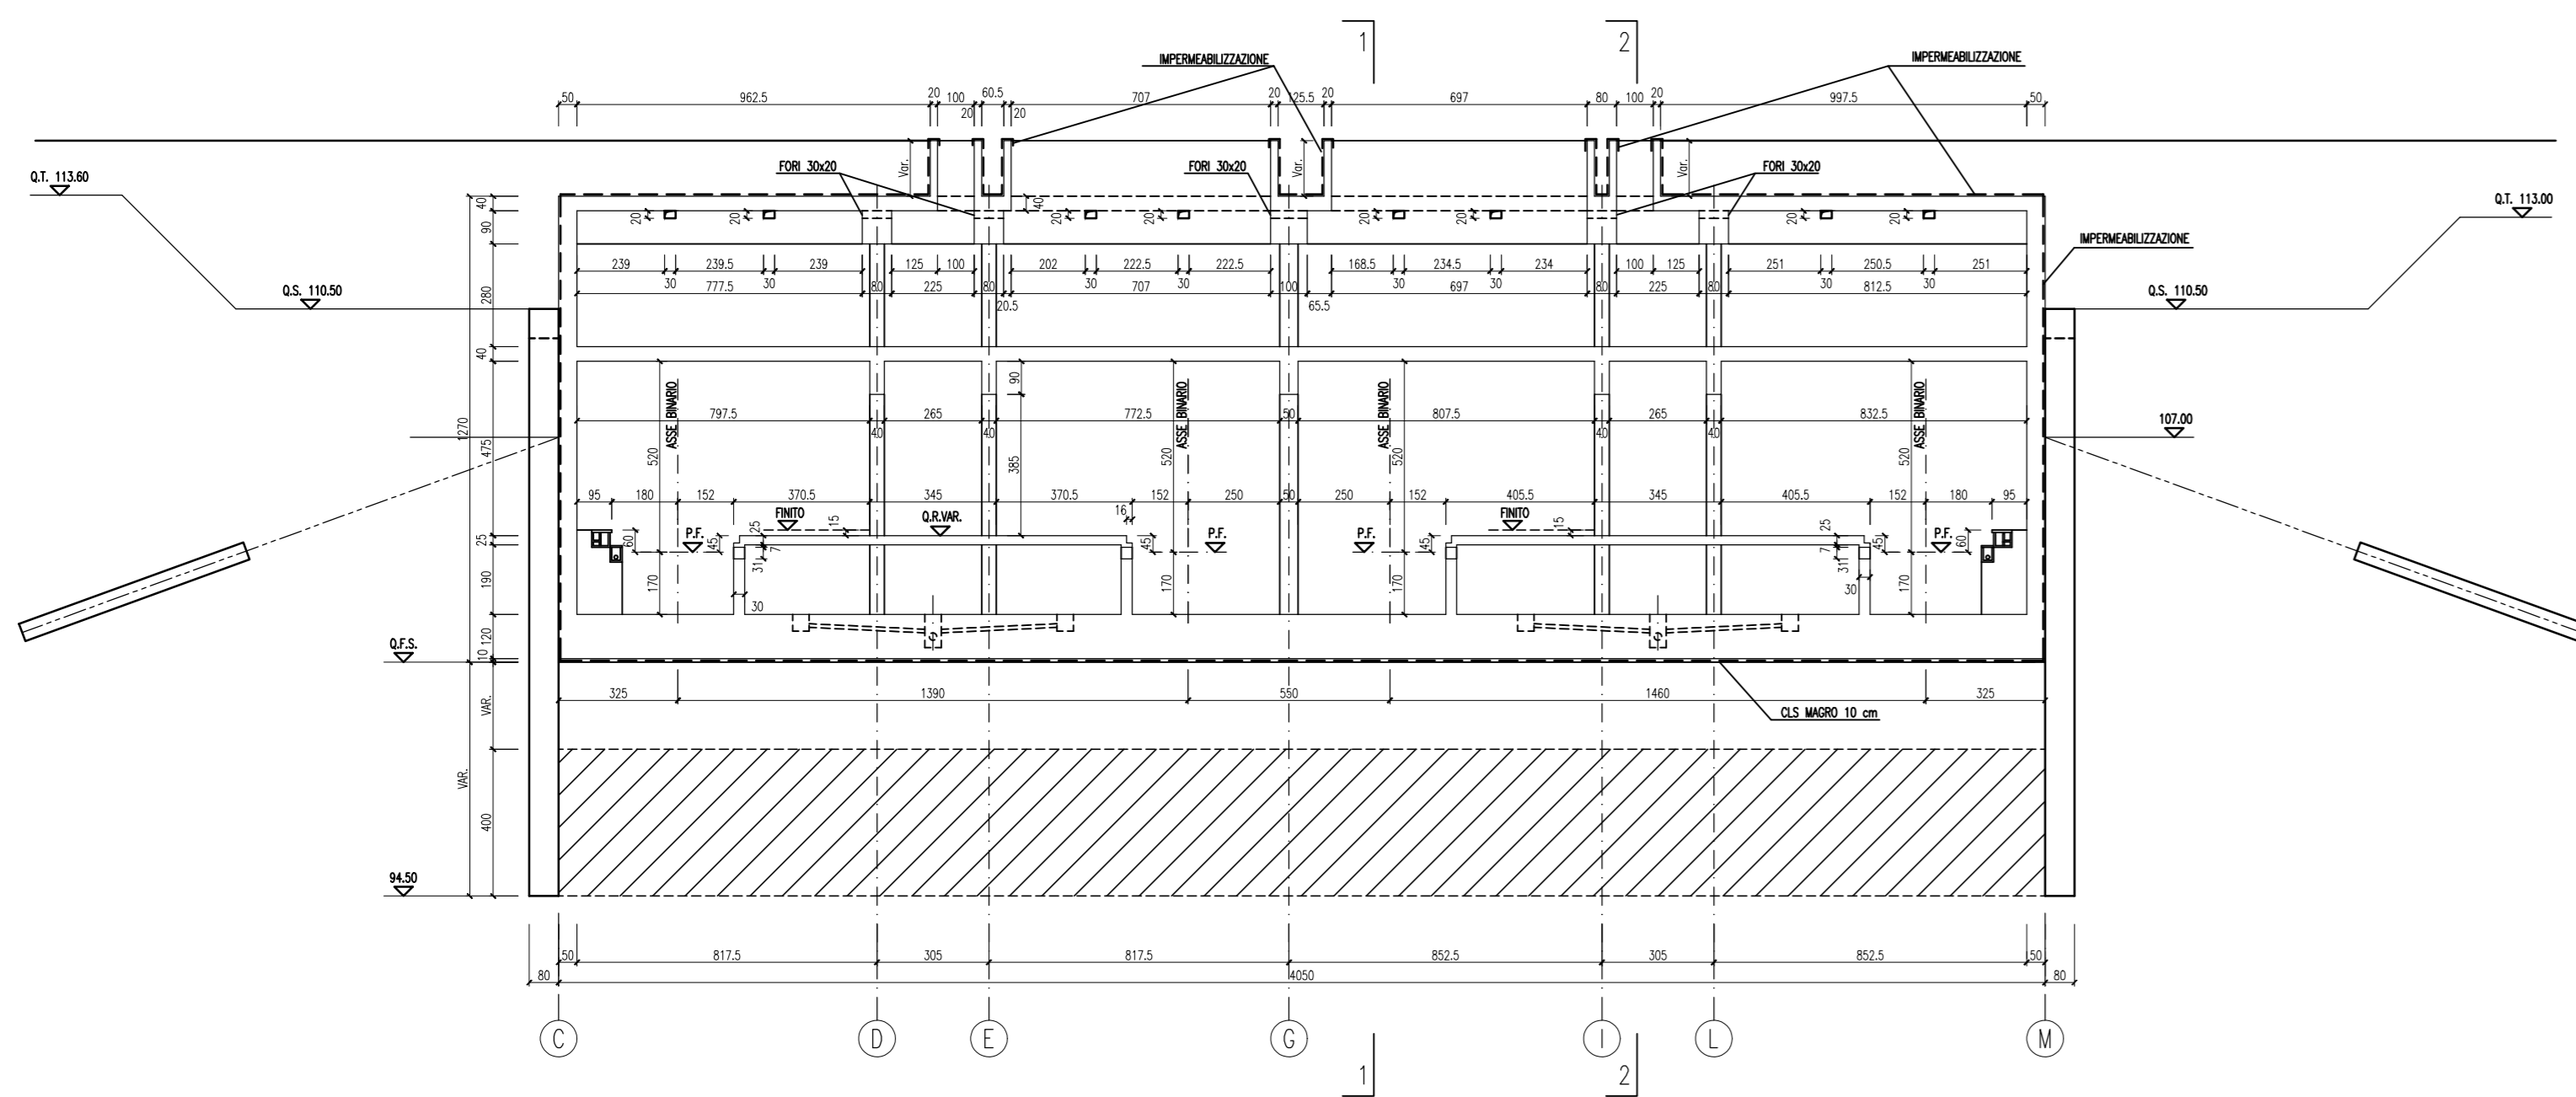


TABELLA PARATE											

SEZIONE TIPICA 4-4 (tra assi 22-23)  
1/100



MURO DI TESTATA ASSE 45 (FINE TRATTA URBANA)  
SEZIONE 5-5  
1/100

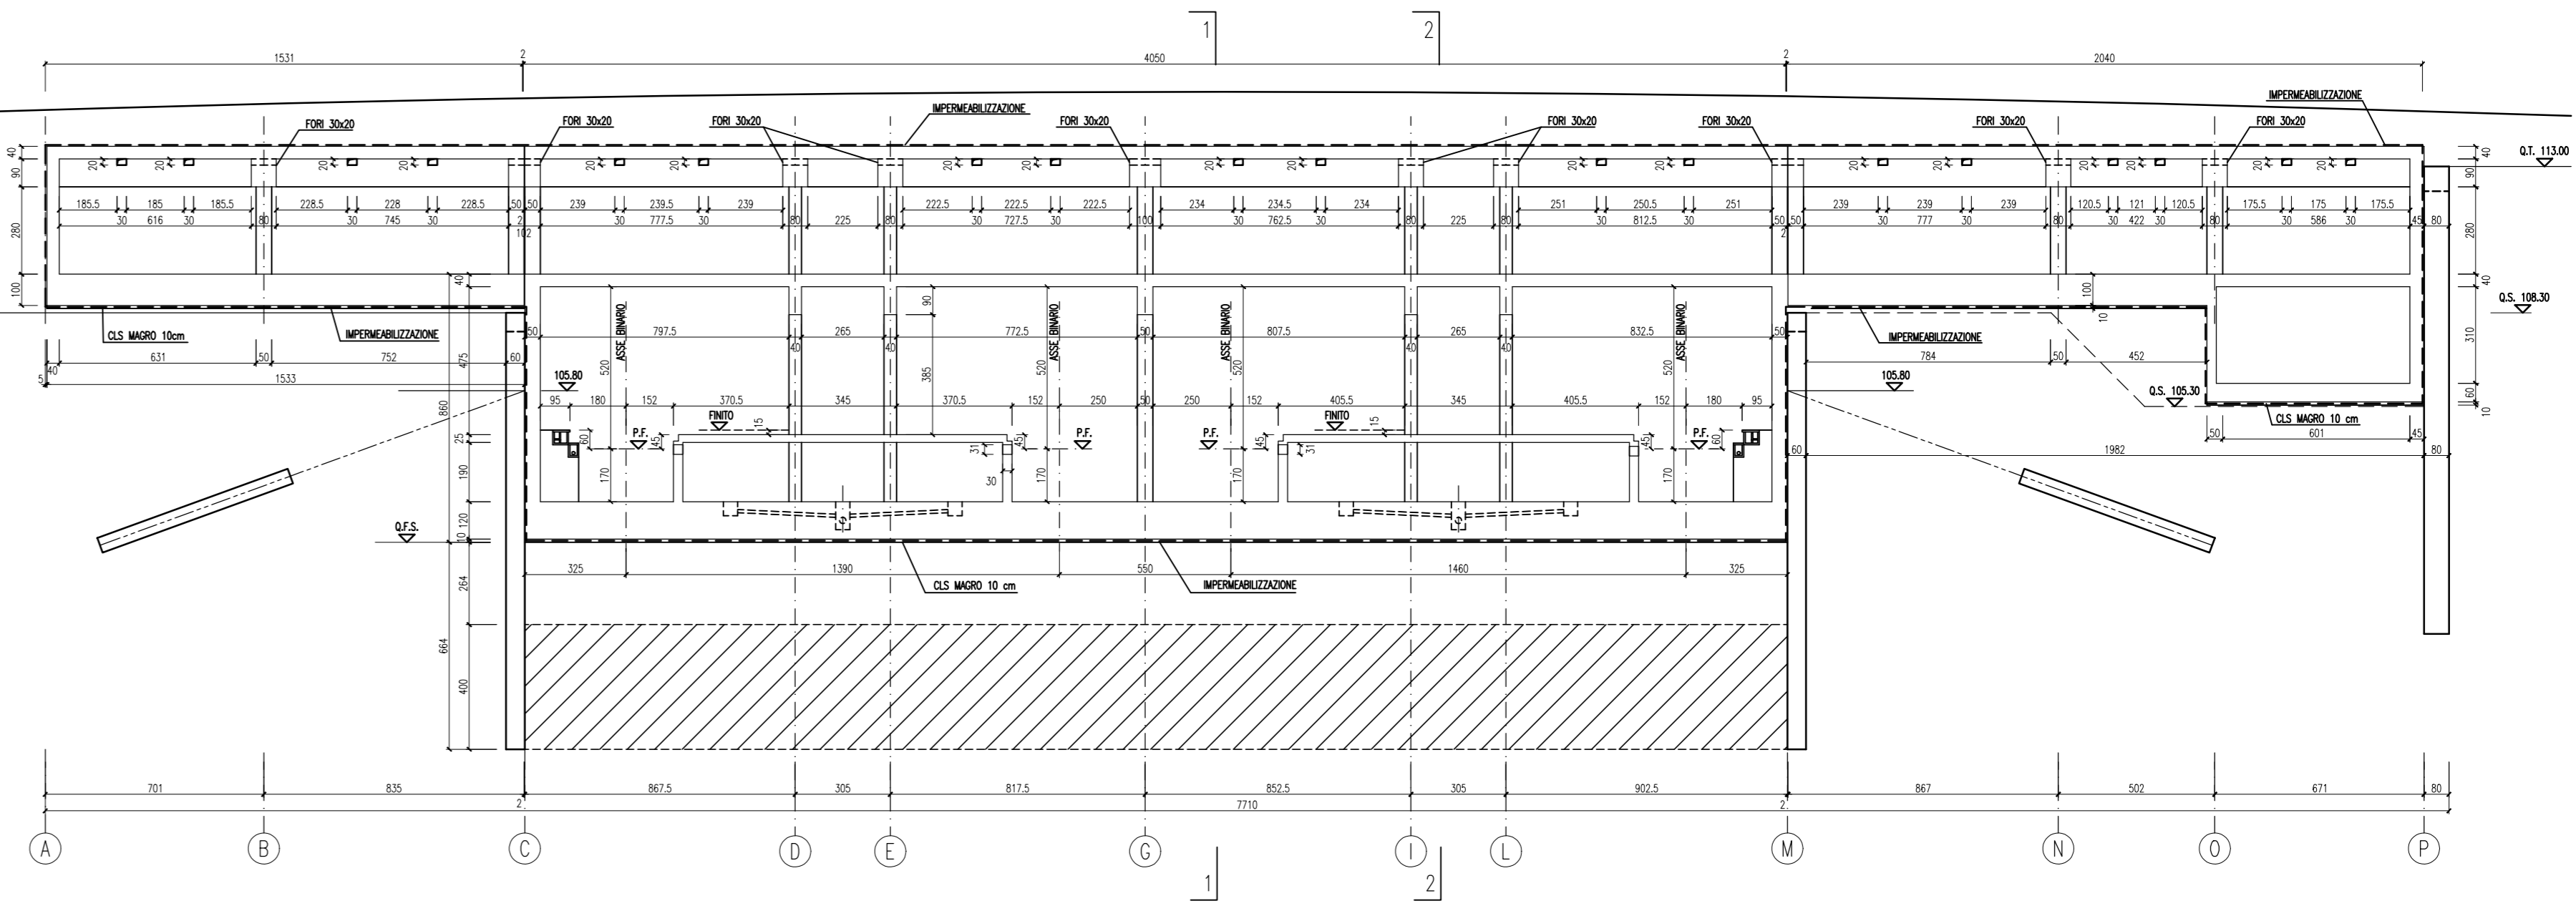