


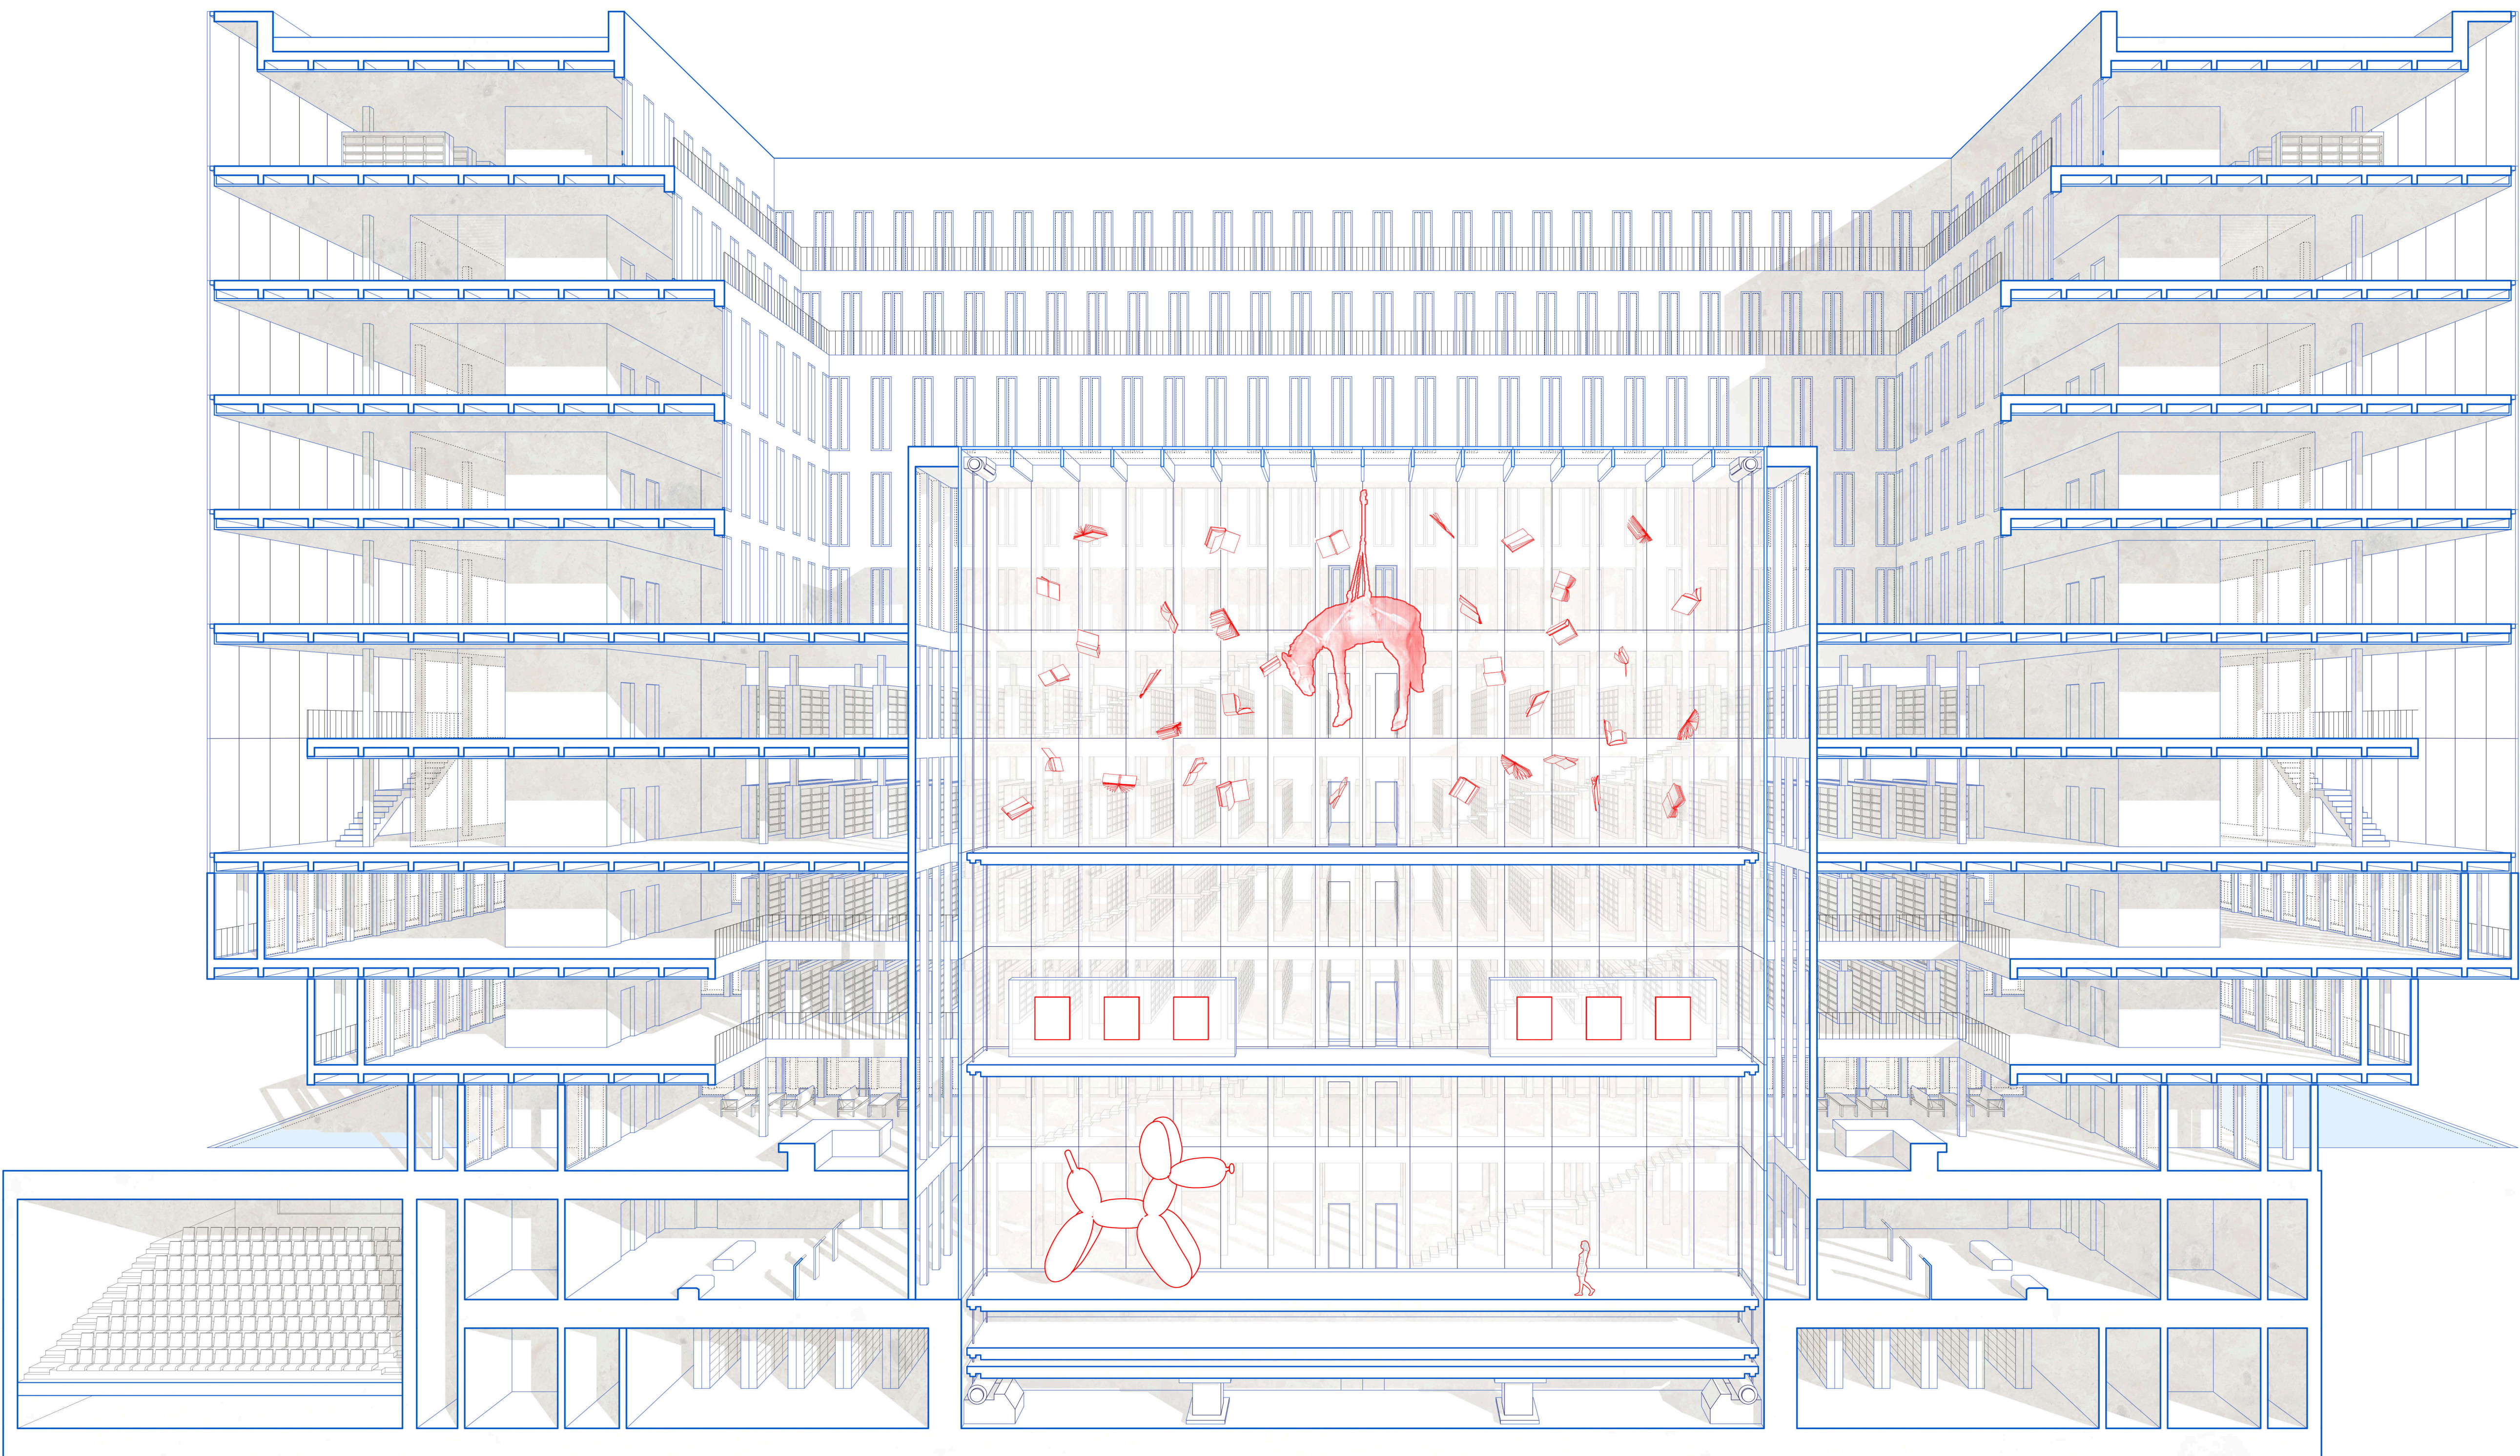


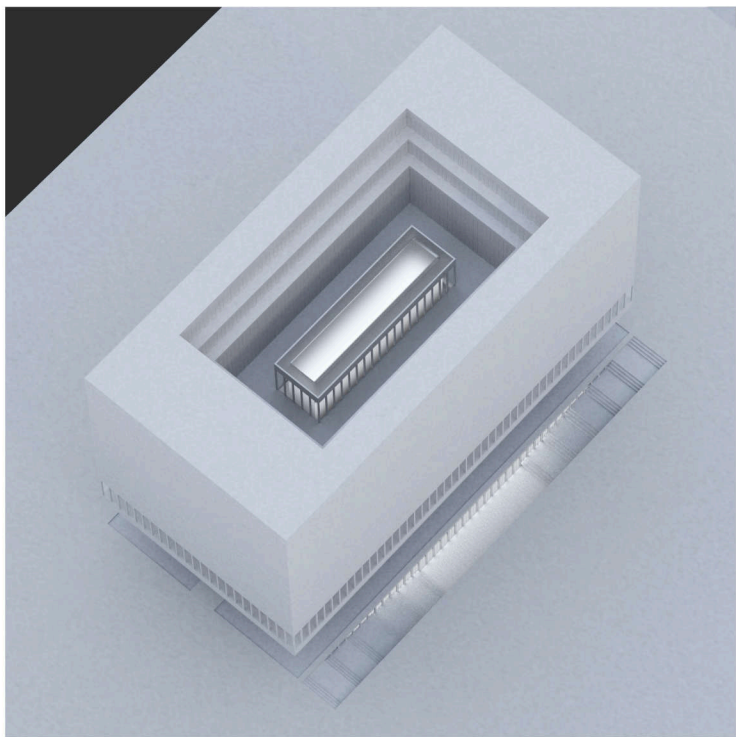


Section Perspective

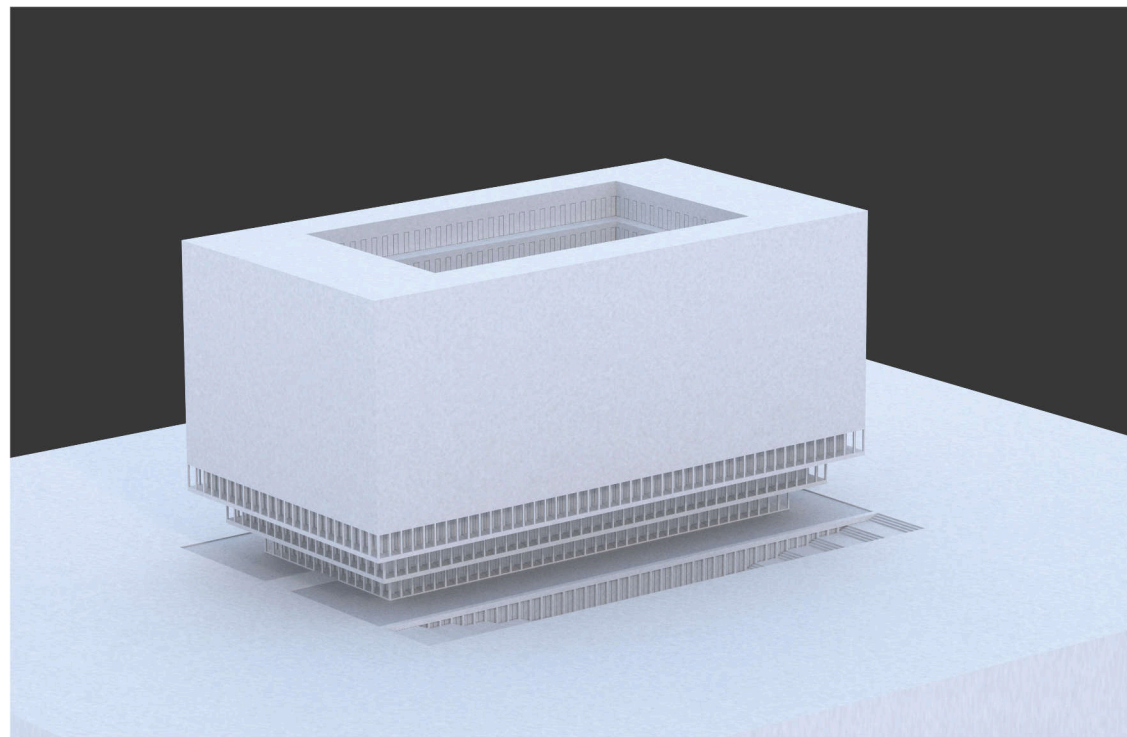


Left - Concept Model 1
Middle - Concept Model 2
Right - Reference 'Tempietto'

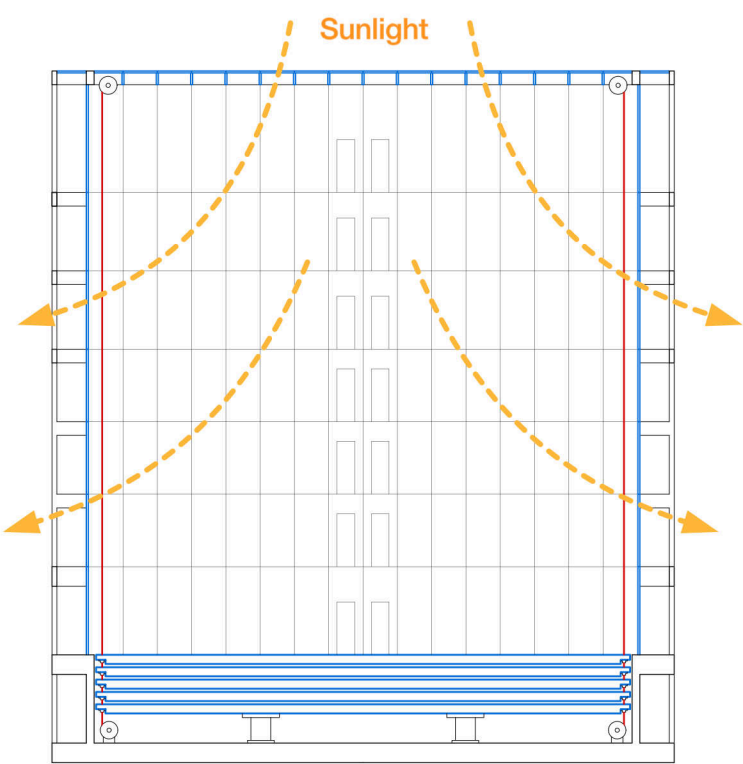

Transform 1 - Atrium

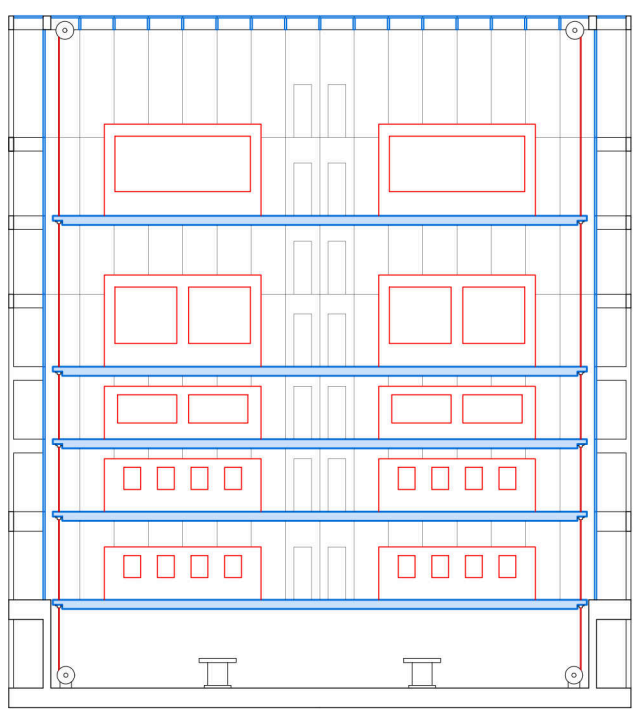


Transform 2 - Exhibition of Picture and Painting

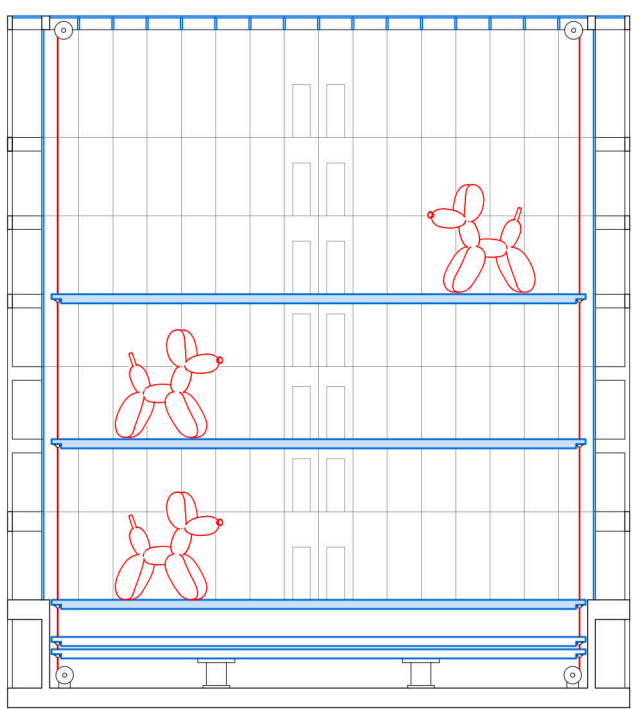


Transform 3 - Exhibition of Installation Art

Exhibition Space 'Vitrine of Ideas'

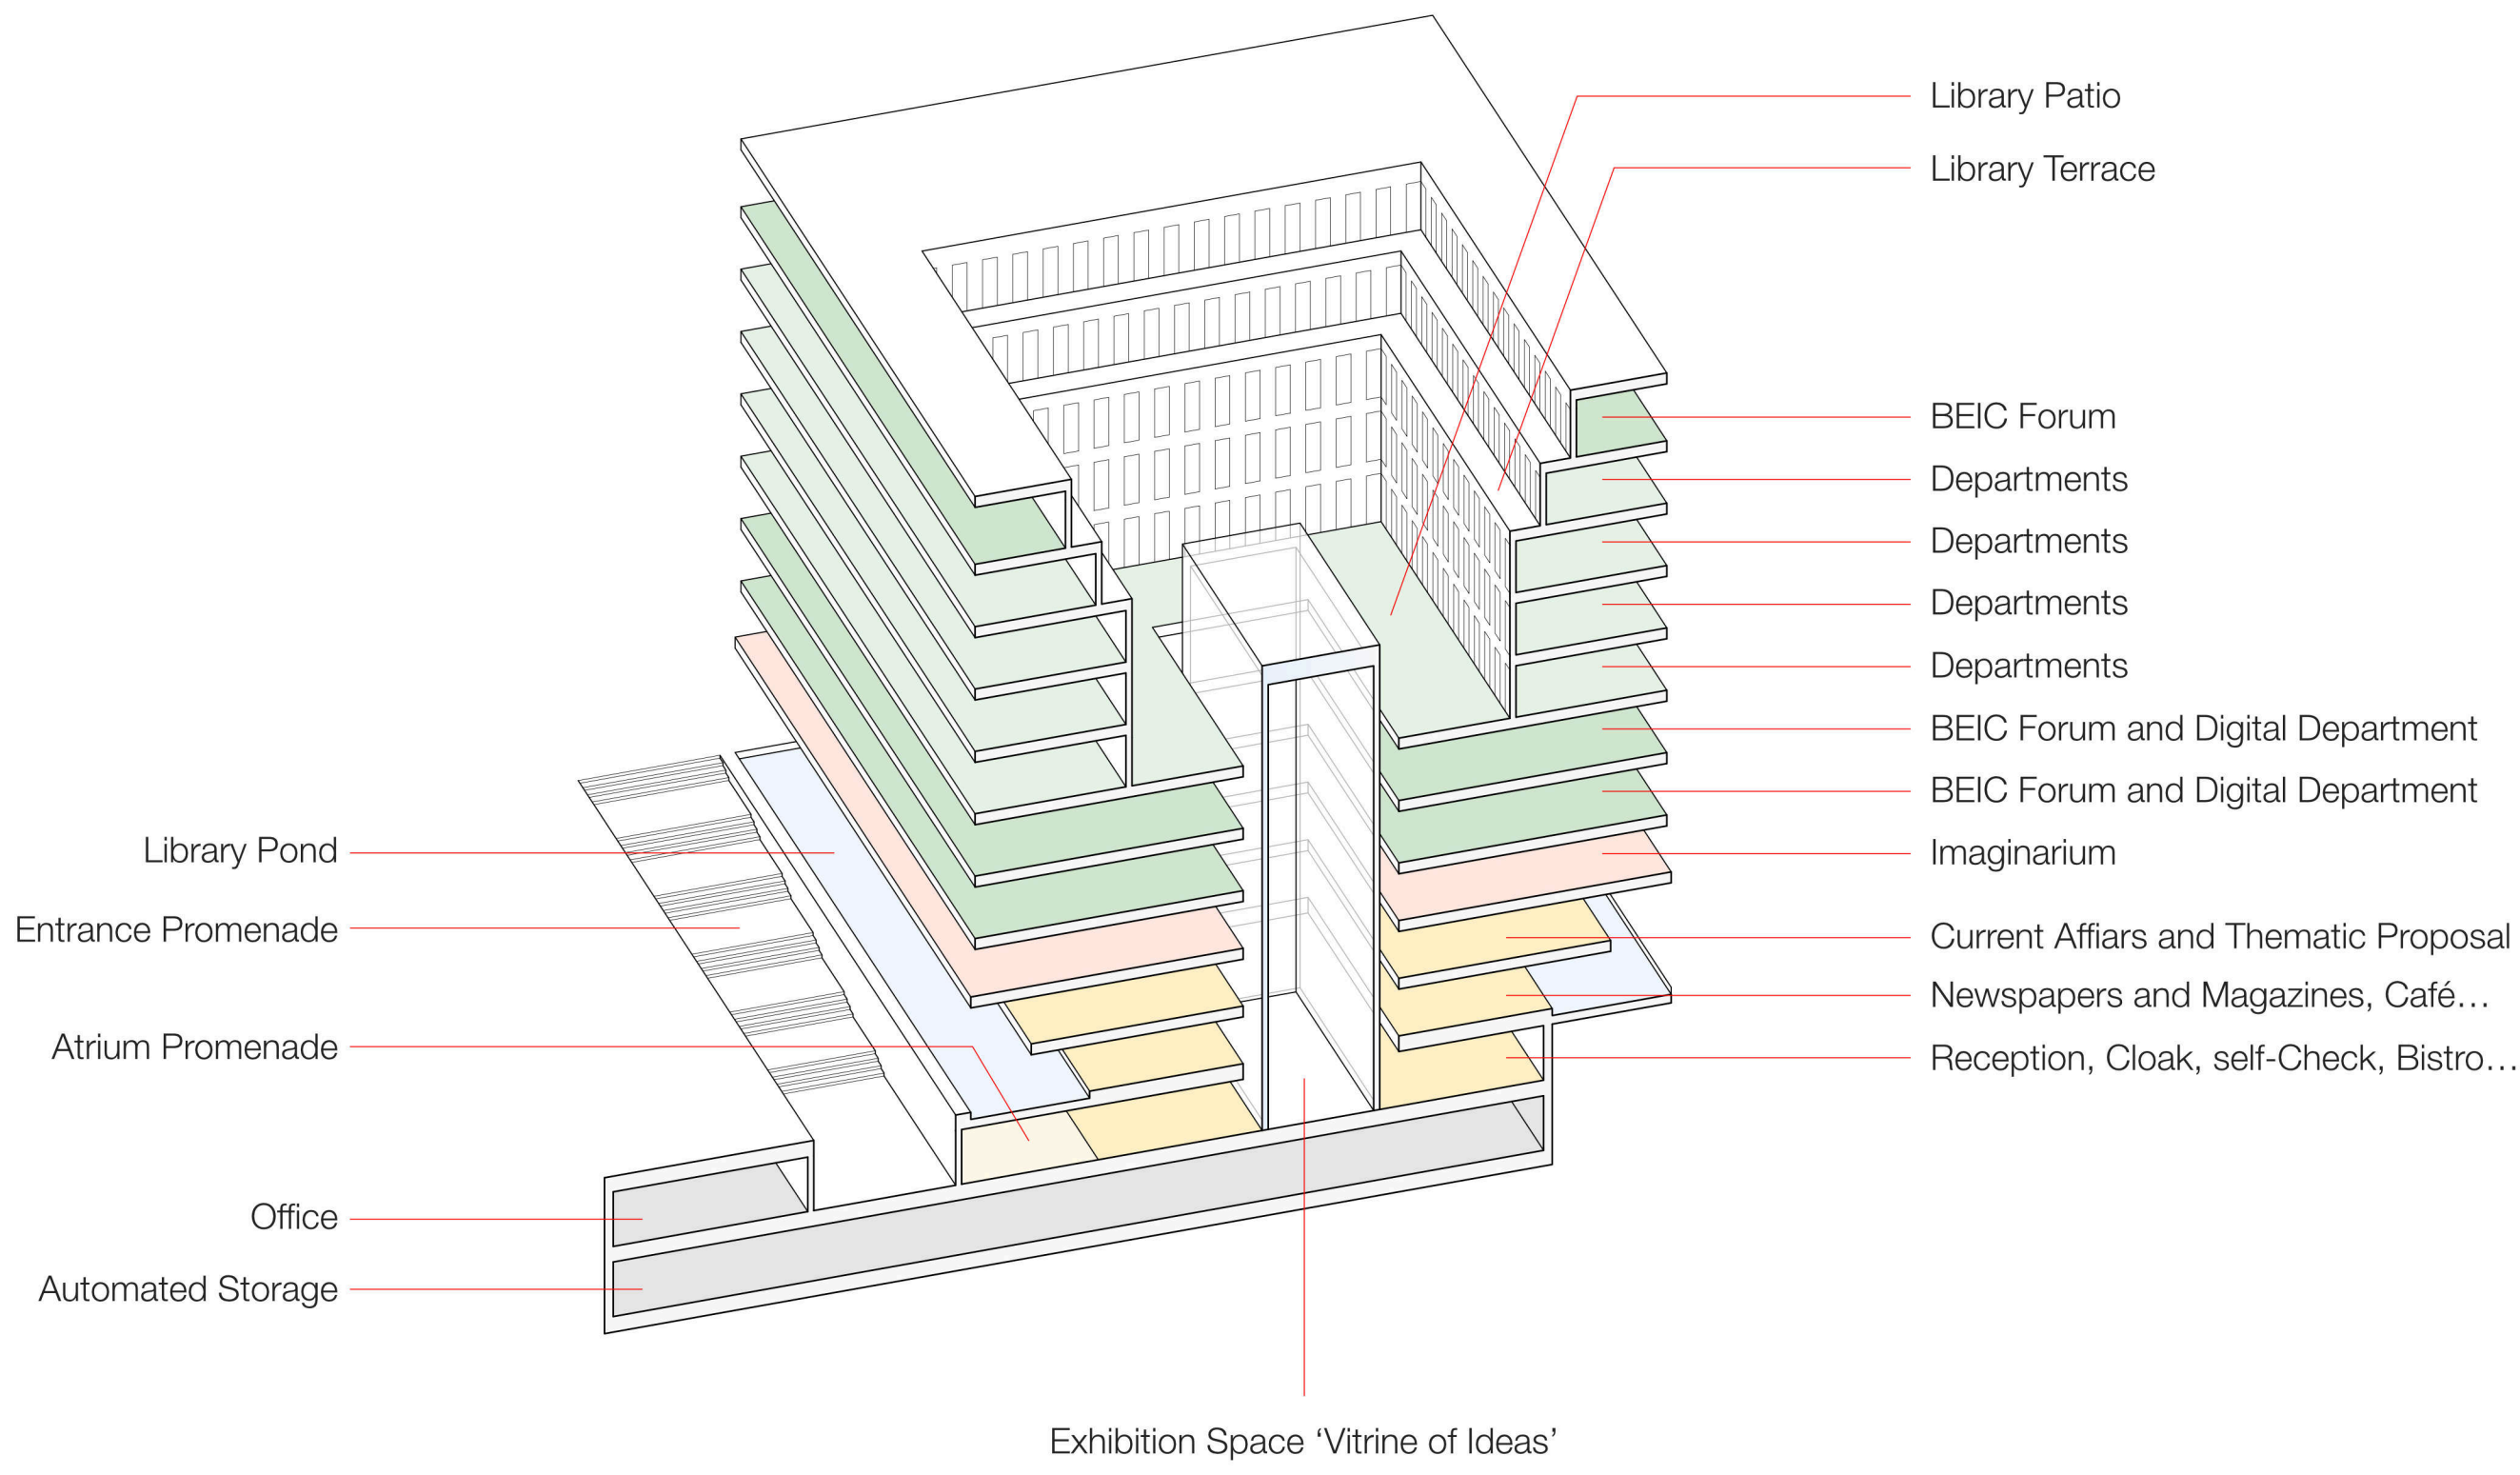

Program Diagram

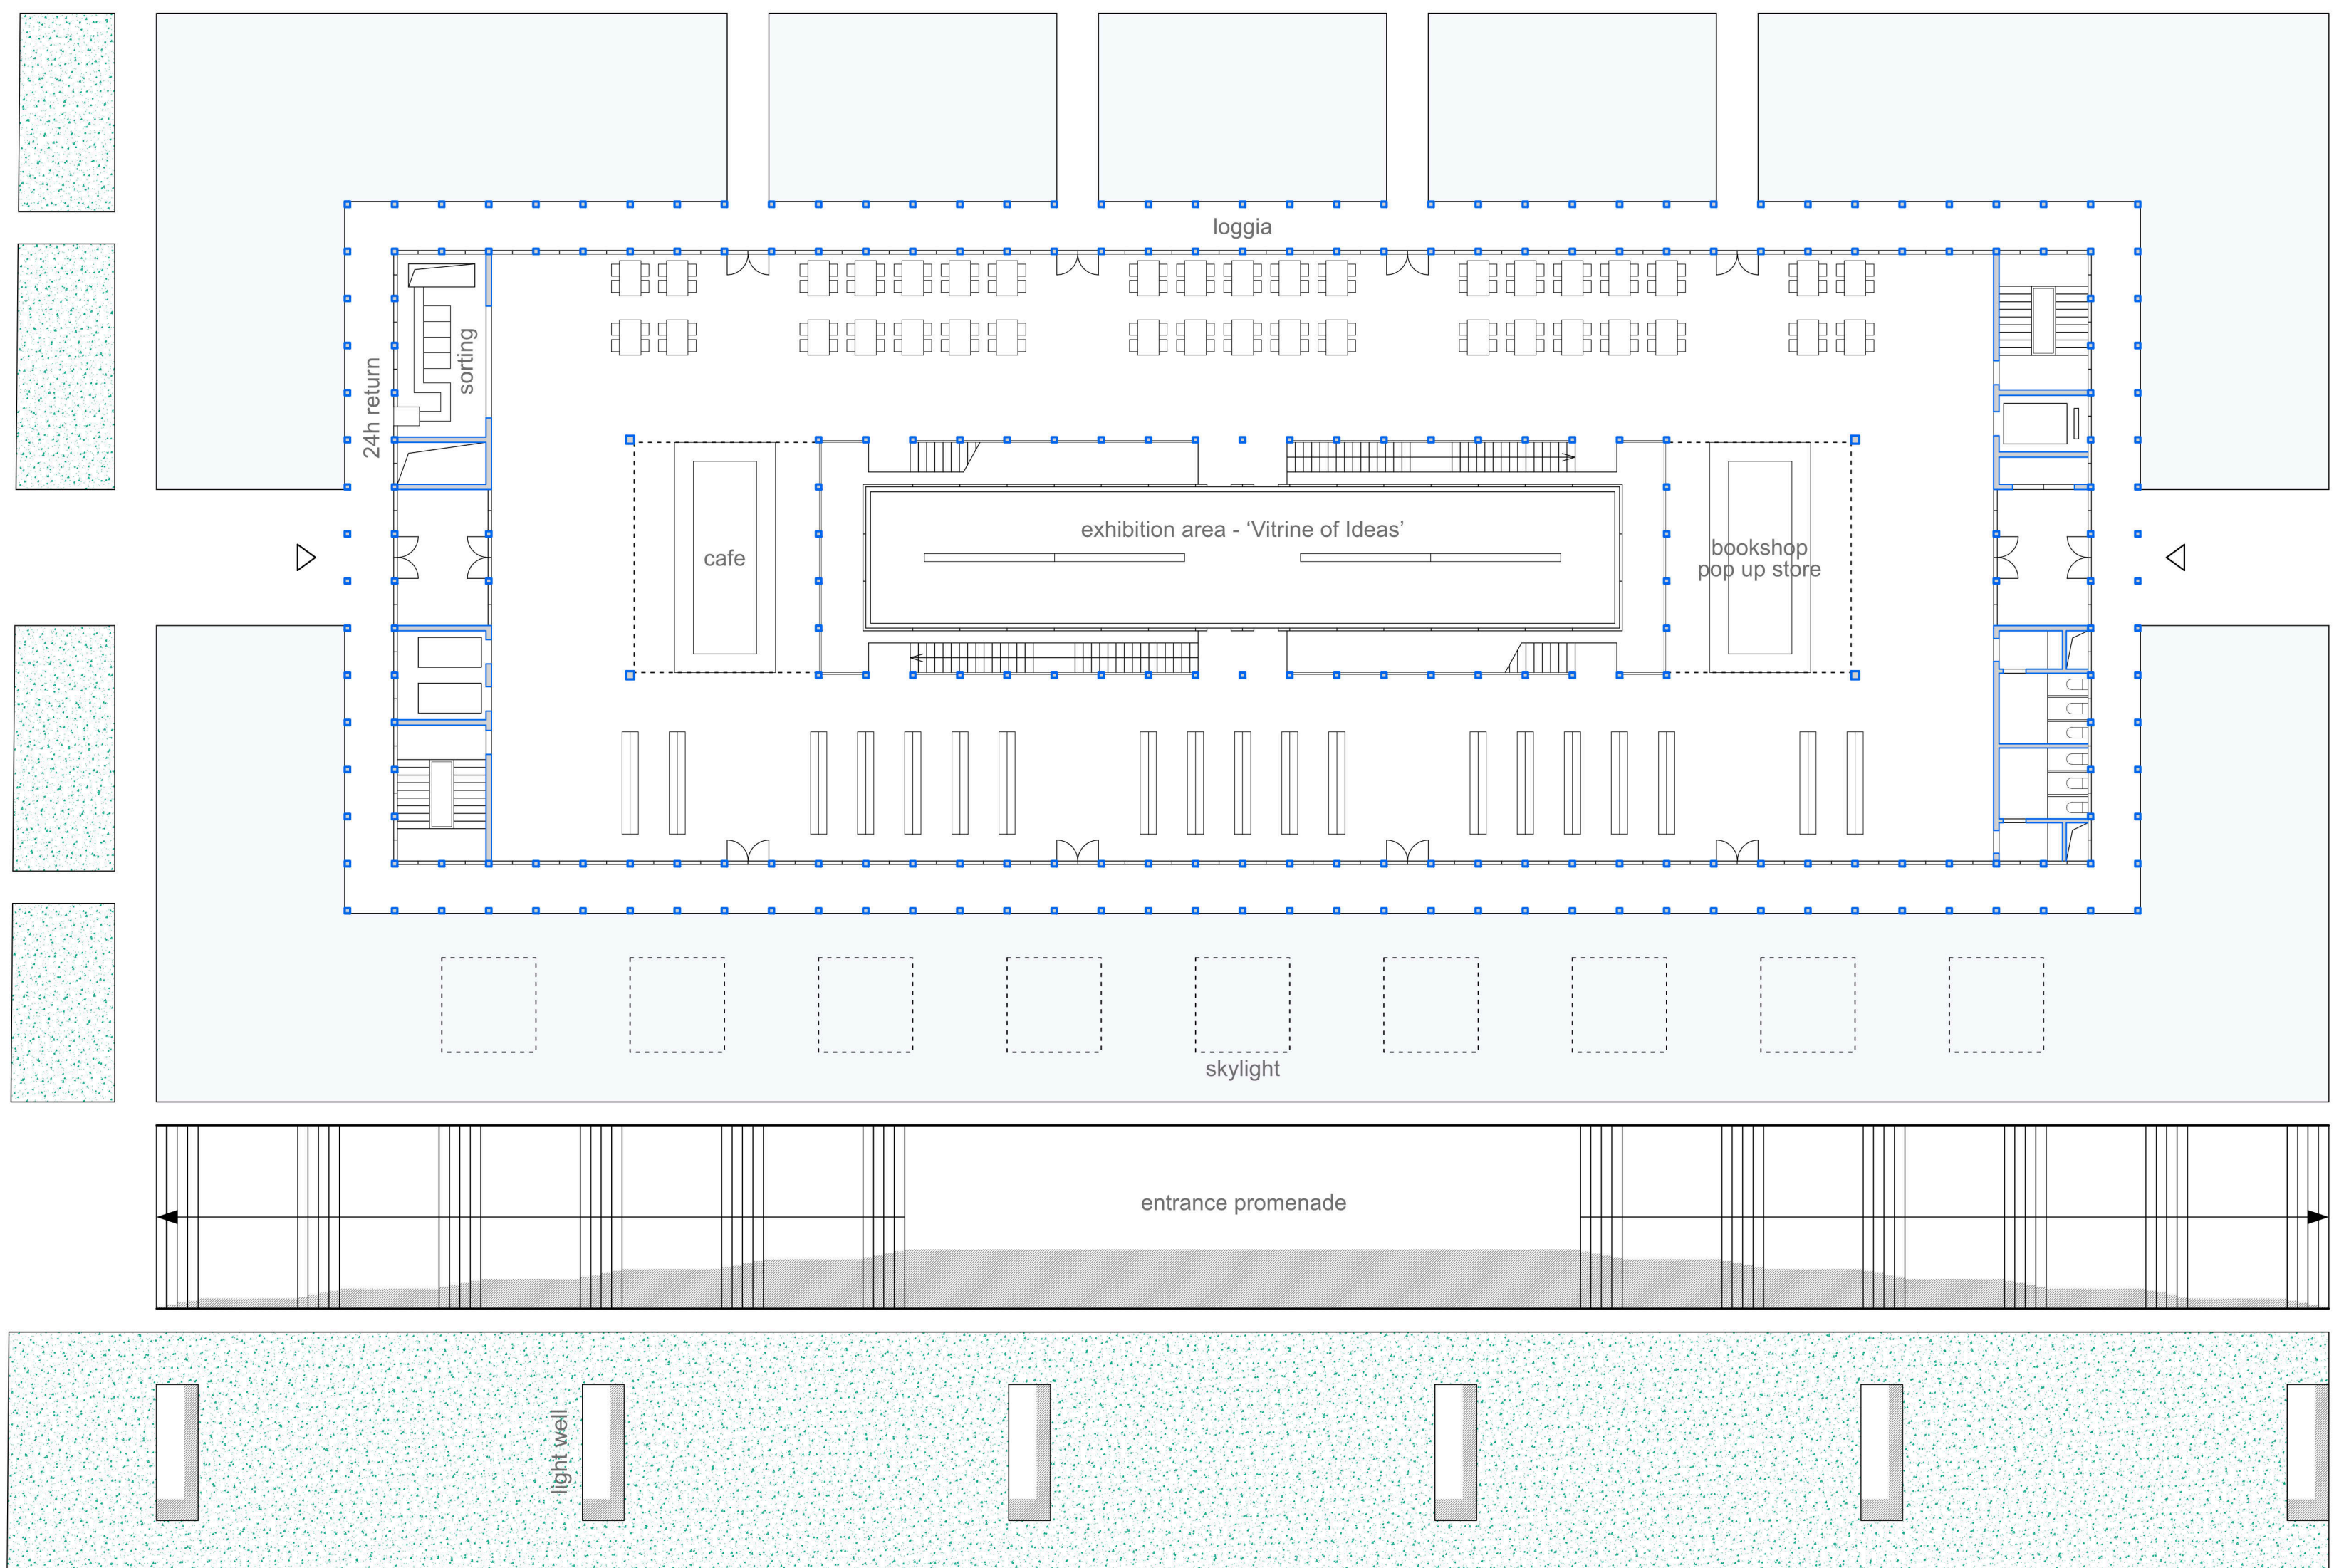

Ground Floor - Entrance Area (newspapers, magazines, café, pop-up store) 1:200

