

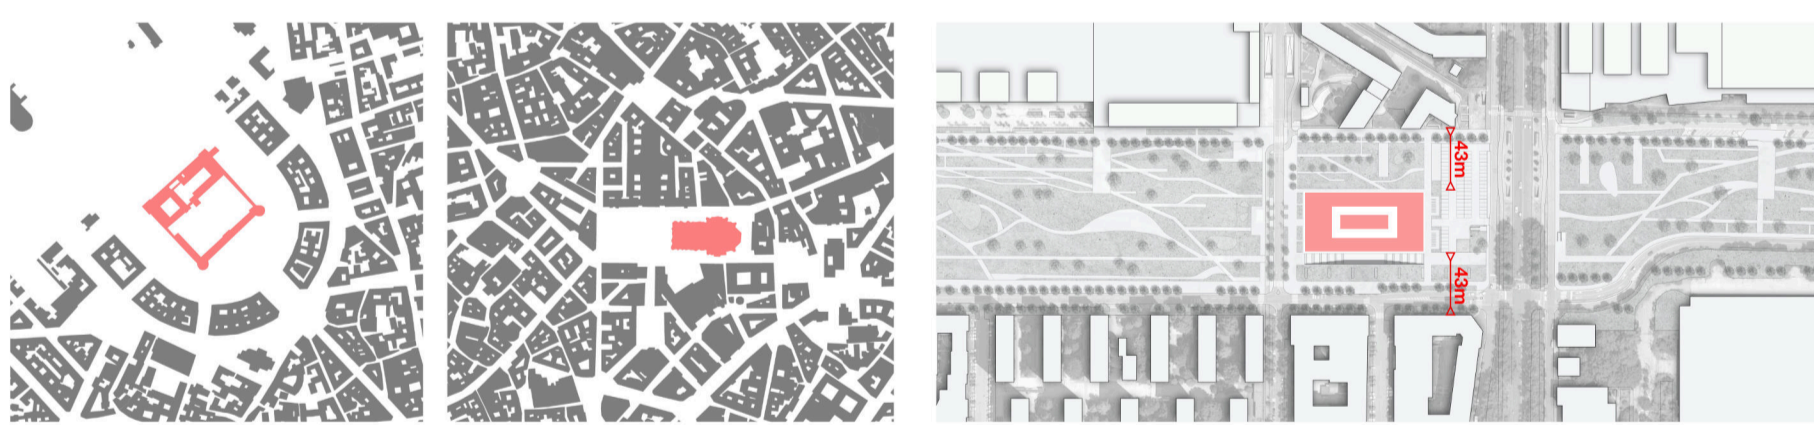


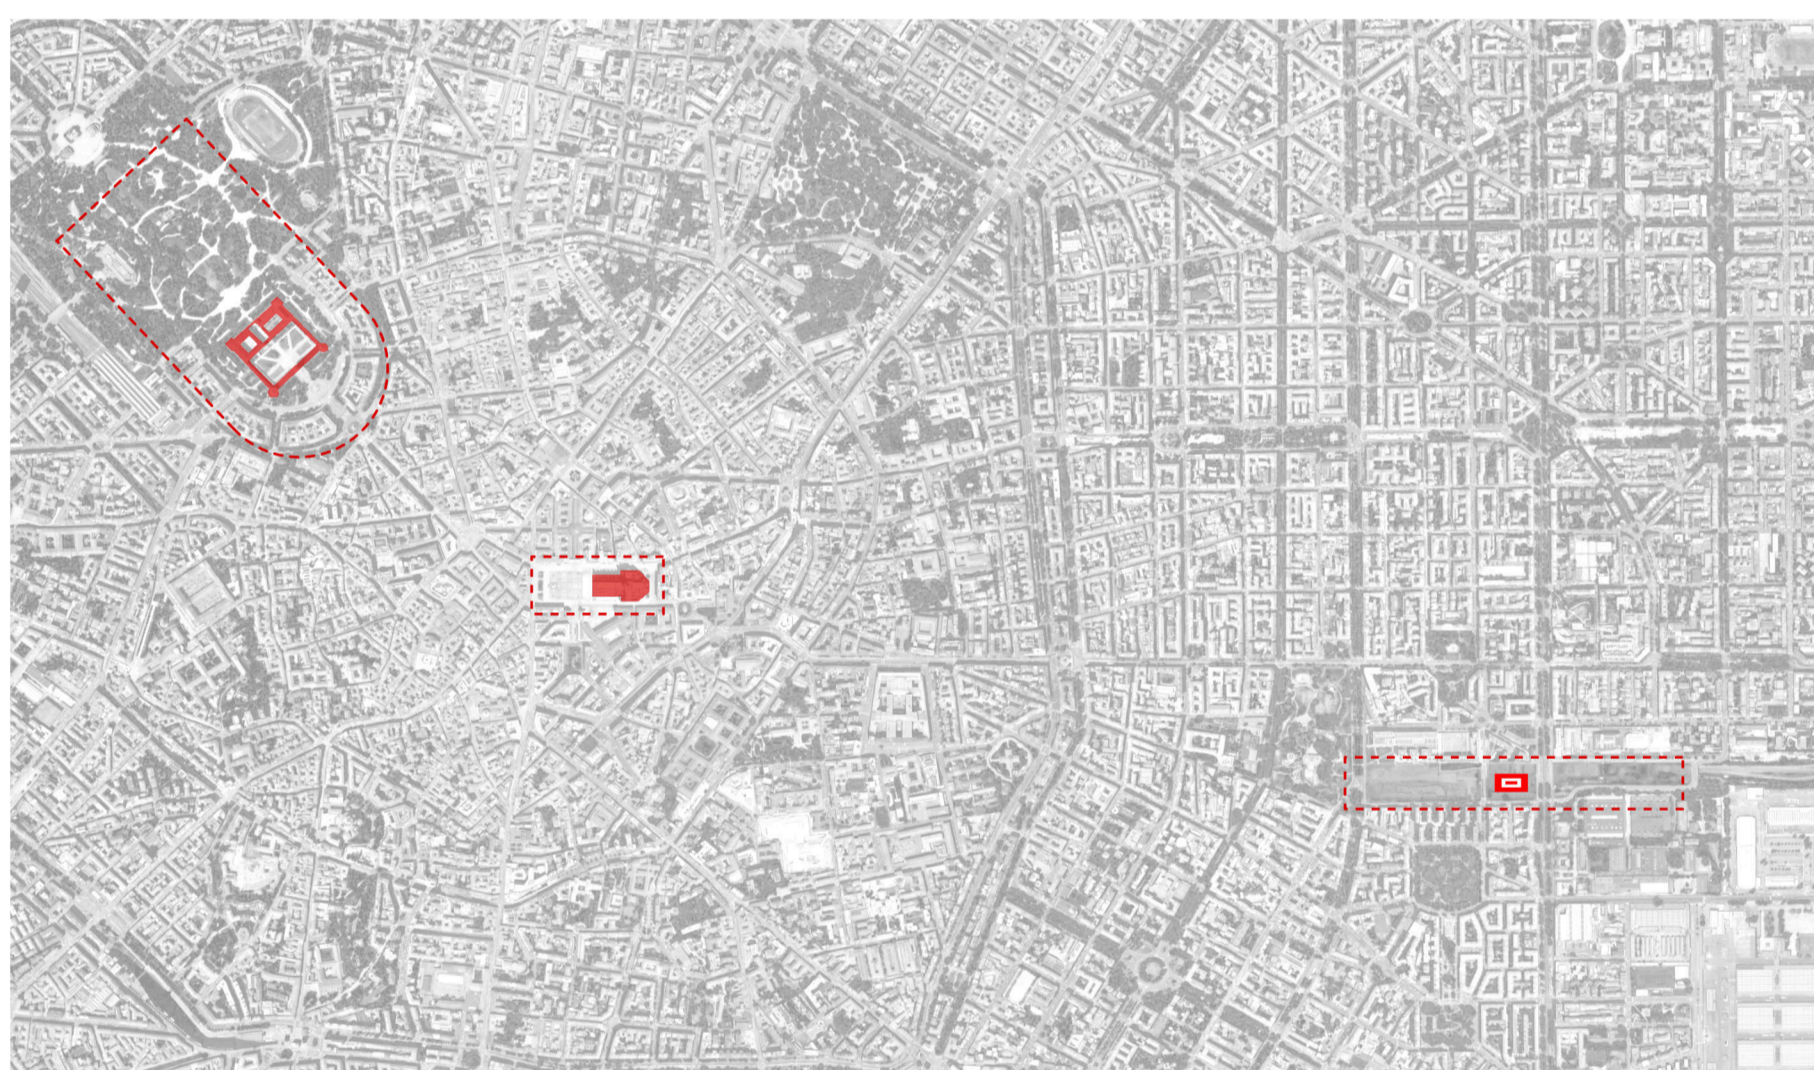


Exterior Perspective

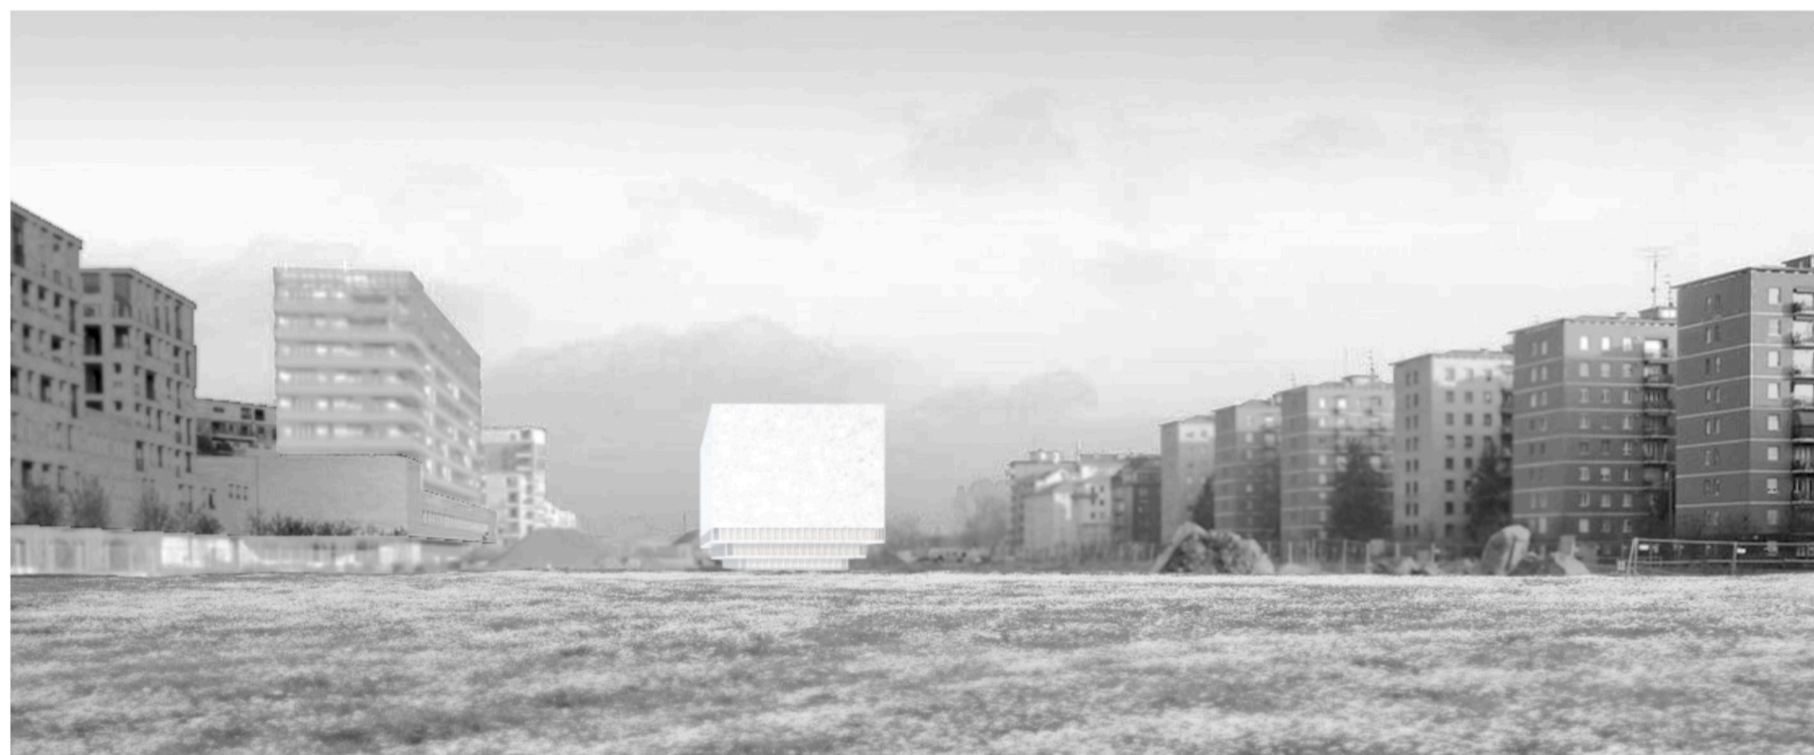


Urban Context

Spaces that serve as a core for complex urban development

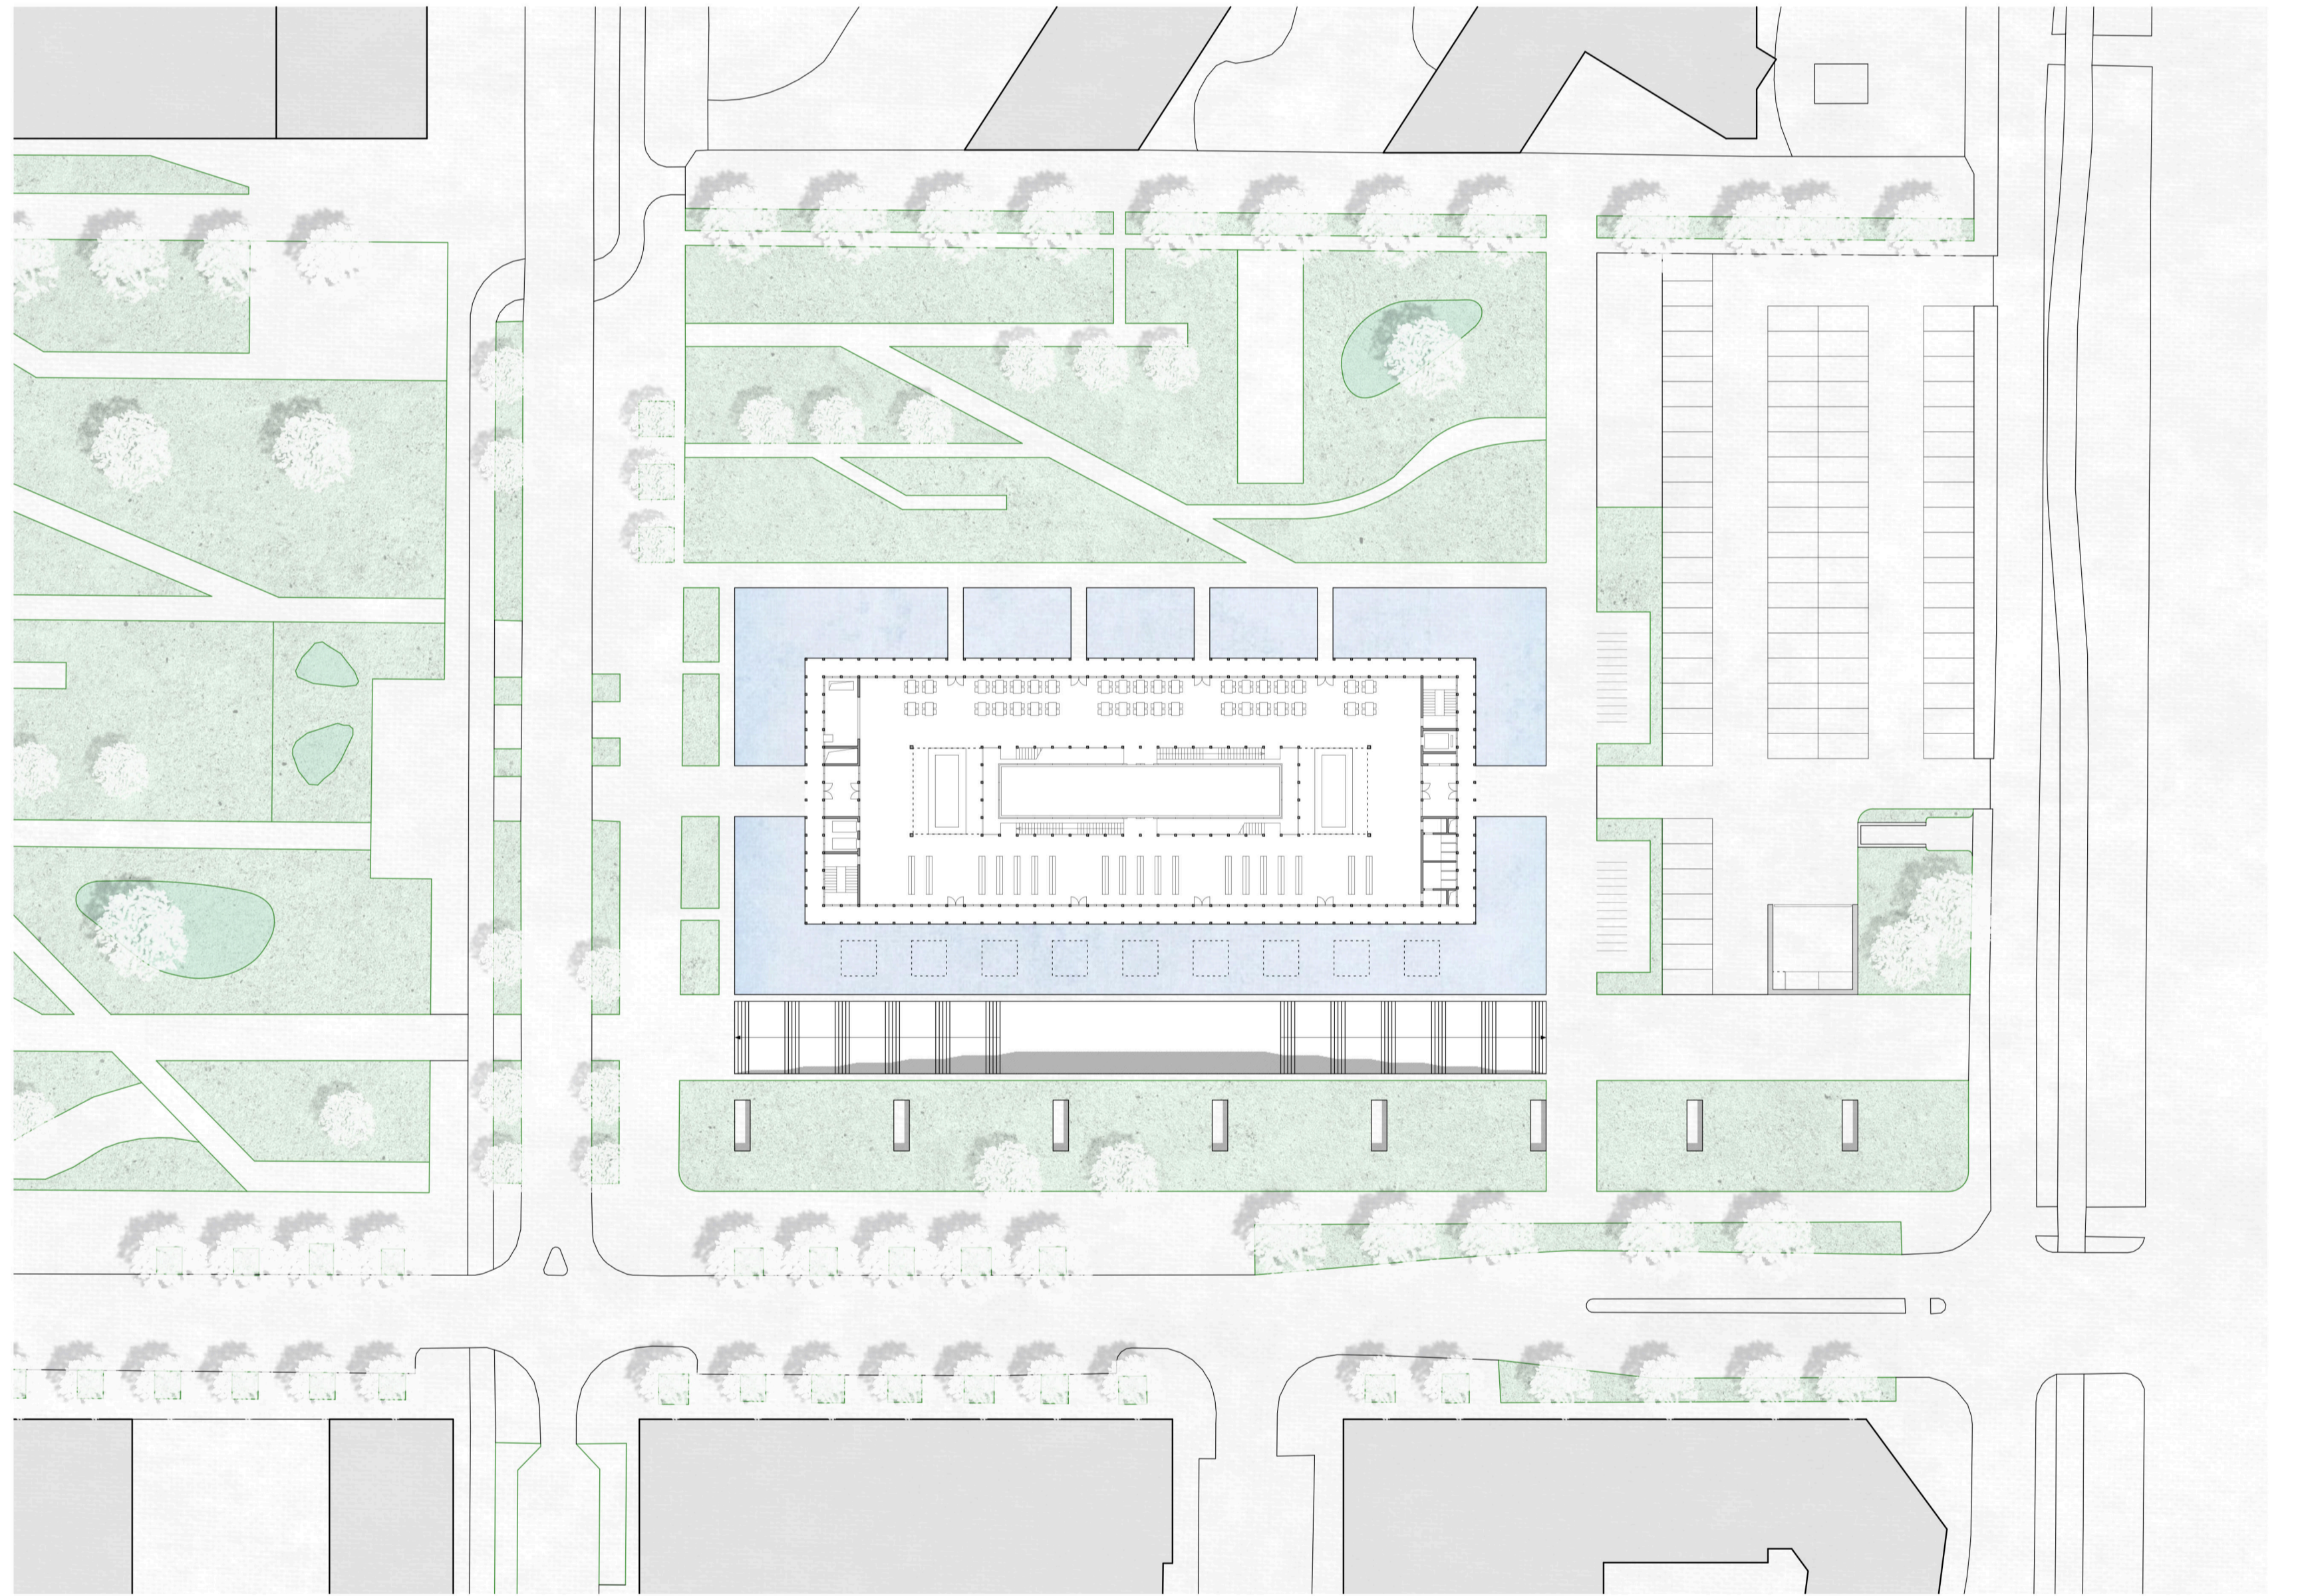

Site Plan with Ground Floor M 1:500

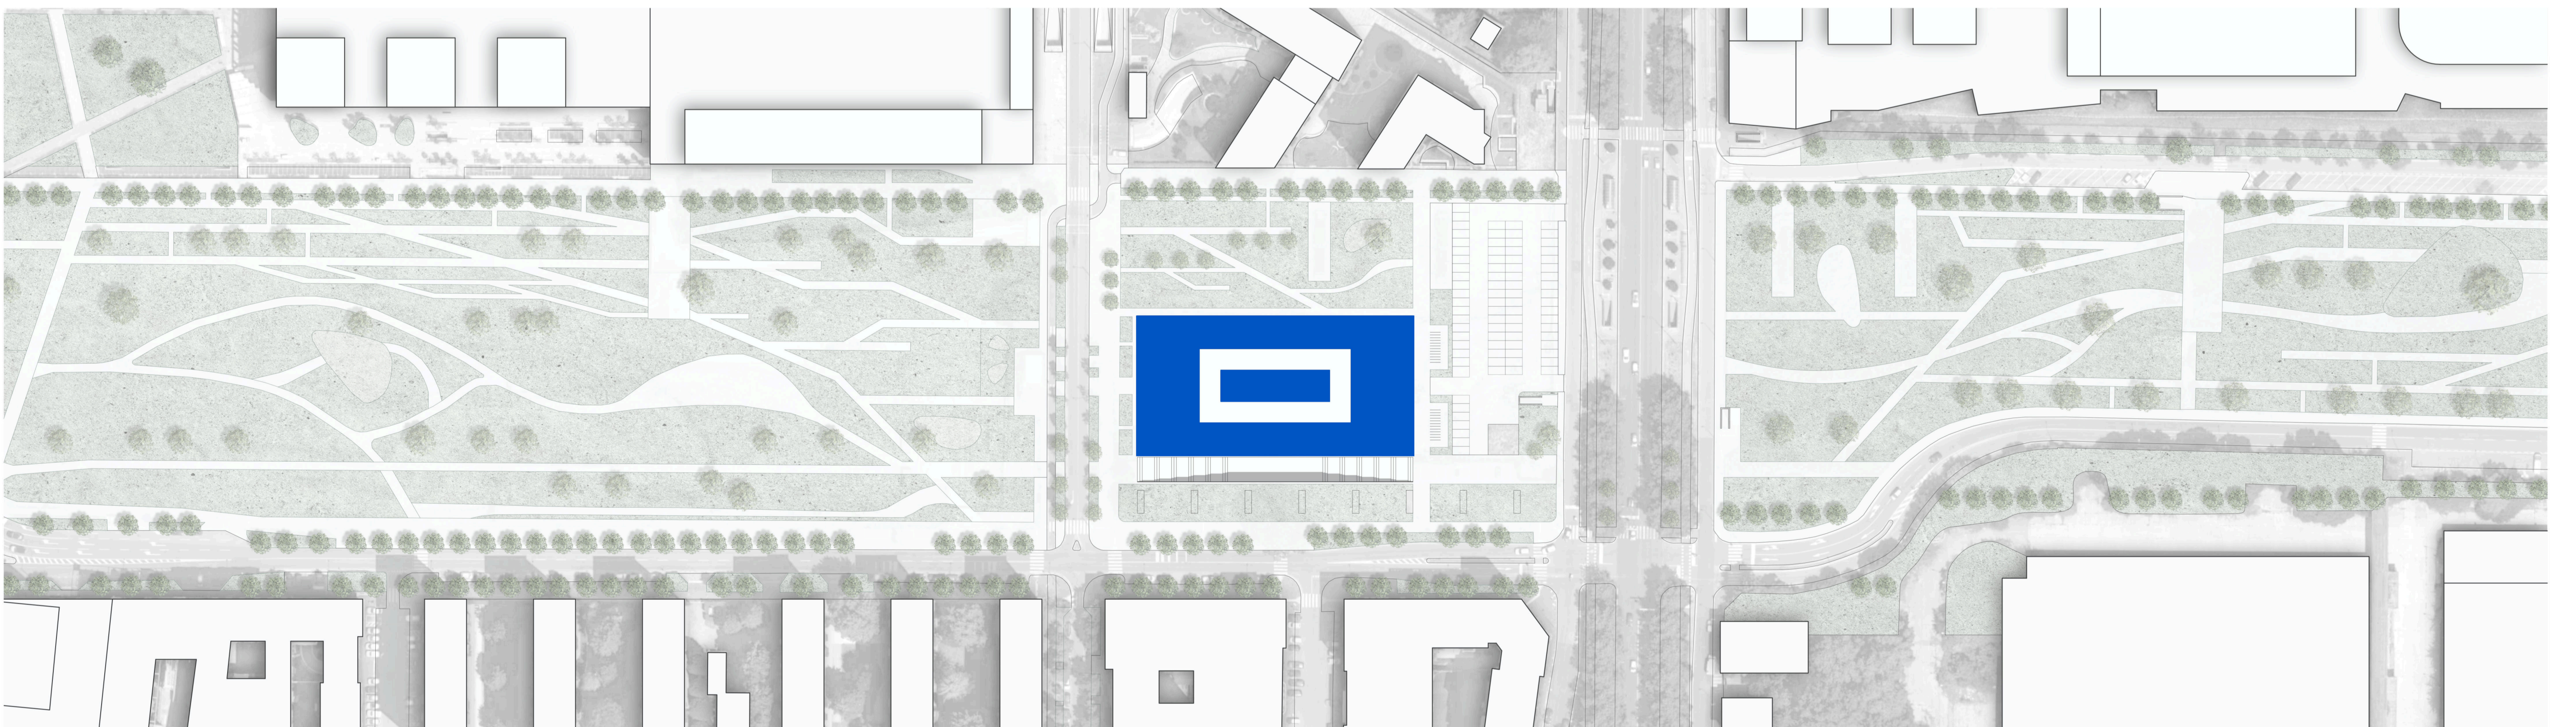

Site Plan 1:1000